

Residence For :
John and Pat Hamilton



Front Elevation


scale 3/16"=1'-0"

800 Wilcrest Dr.
Suite 120
Houston, Texas
77042

Design Source

Designers/Consultants
Phone 713-789-8262
Fax 713-789-5456

Sheet No.
Of
Date

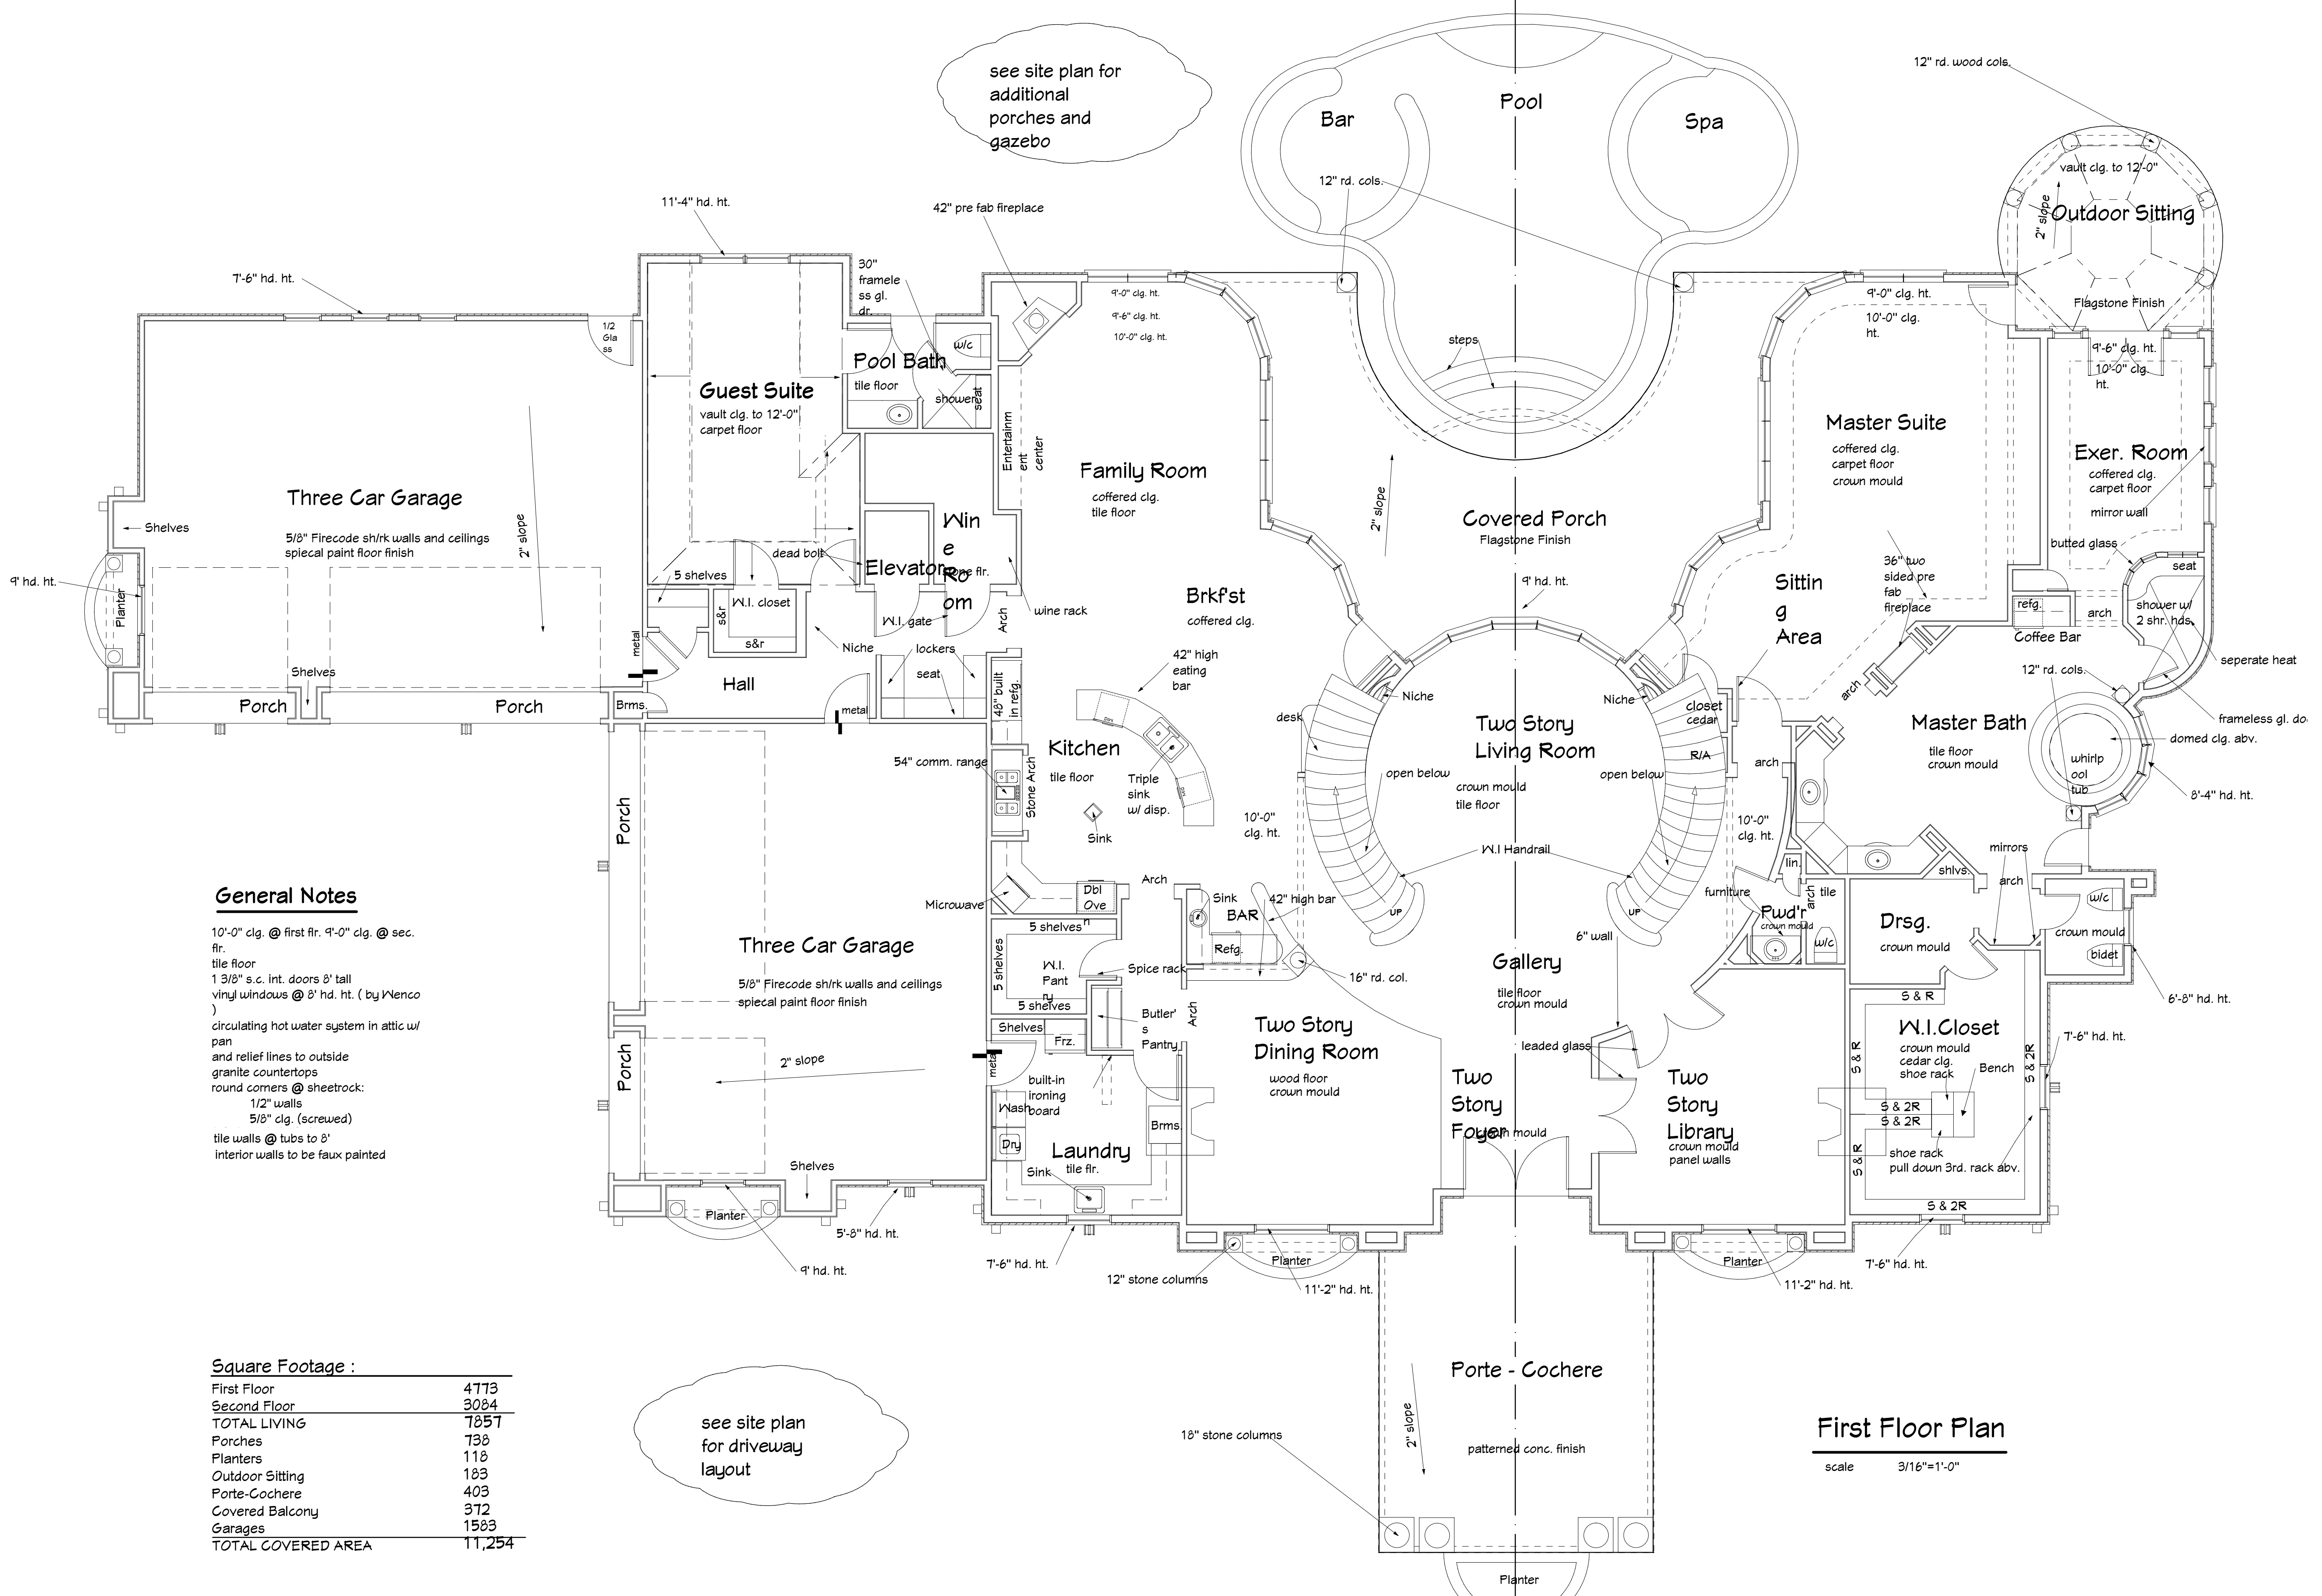

General Notes

10'-0" clg. @ first flr. 9'-0" clg. @ sec. flr.
 tile floor
 1 3/8" s.c. int. doors 8' tall vinyl windows @ 8' hd. ht. (by Wenco)
 circulating hot water system in attic w/ pan and relief lines to outside granite countertops round corners @ sheetrock:
 1/2" walls
 5/8" clg. (screwed)
 tile walls @ tubs to 8'
 interior walls to be faux painted

Square Footage :

First Floor	4773
Second Floor	3084
TOTAL LIVING	7857
Porches	738
Planters	118
Outdoor Sitting	183
Porte-Cochere	403
Covered Balcony	372
Garages	1583
TOTAL COVERED AREA	11,254

see site plan for driveway layout

see site plan for additional porches and gazebo

First Floor Plan


scale 3/16"=1'-0"

Design Source

800 Wilcrest Dr.
 Suite 120
 Houston, Texas
 77042

Designers/Consultants
 Phone 713-789-8262
 Fax 713-789-5456

Sheet No. _____
 Of _____
 Date _____

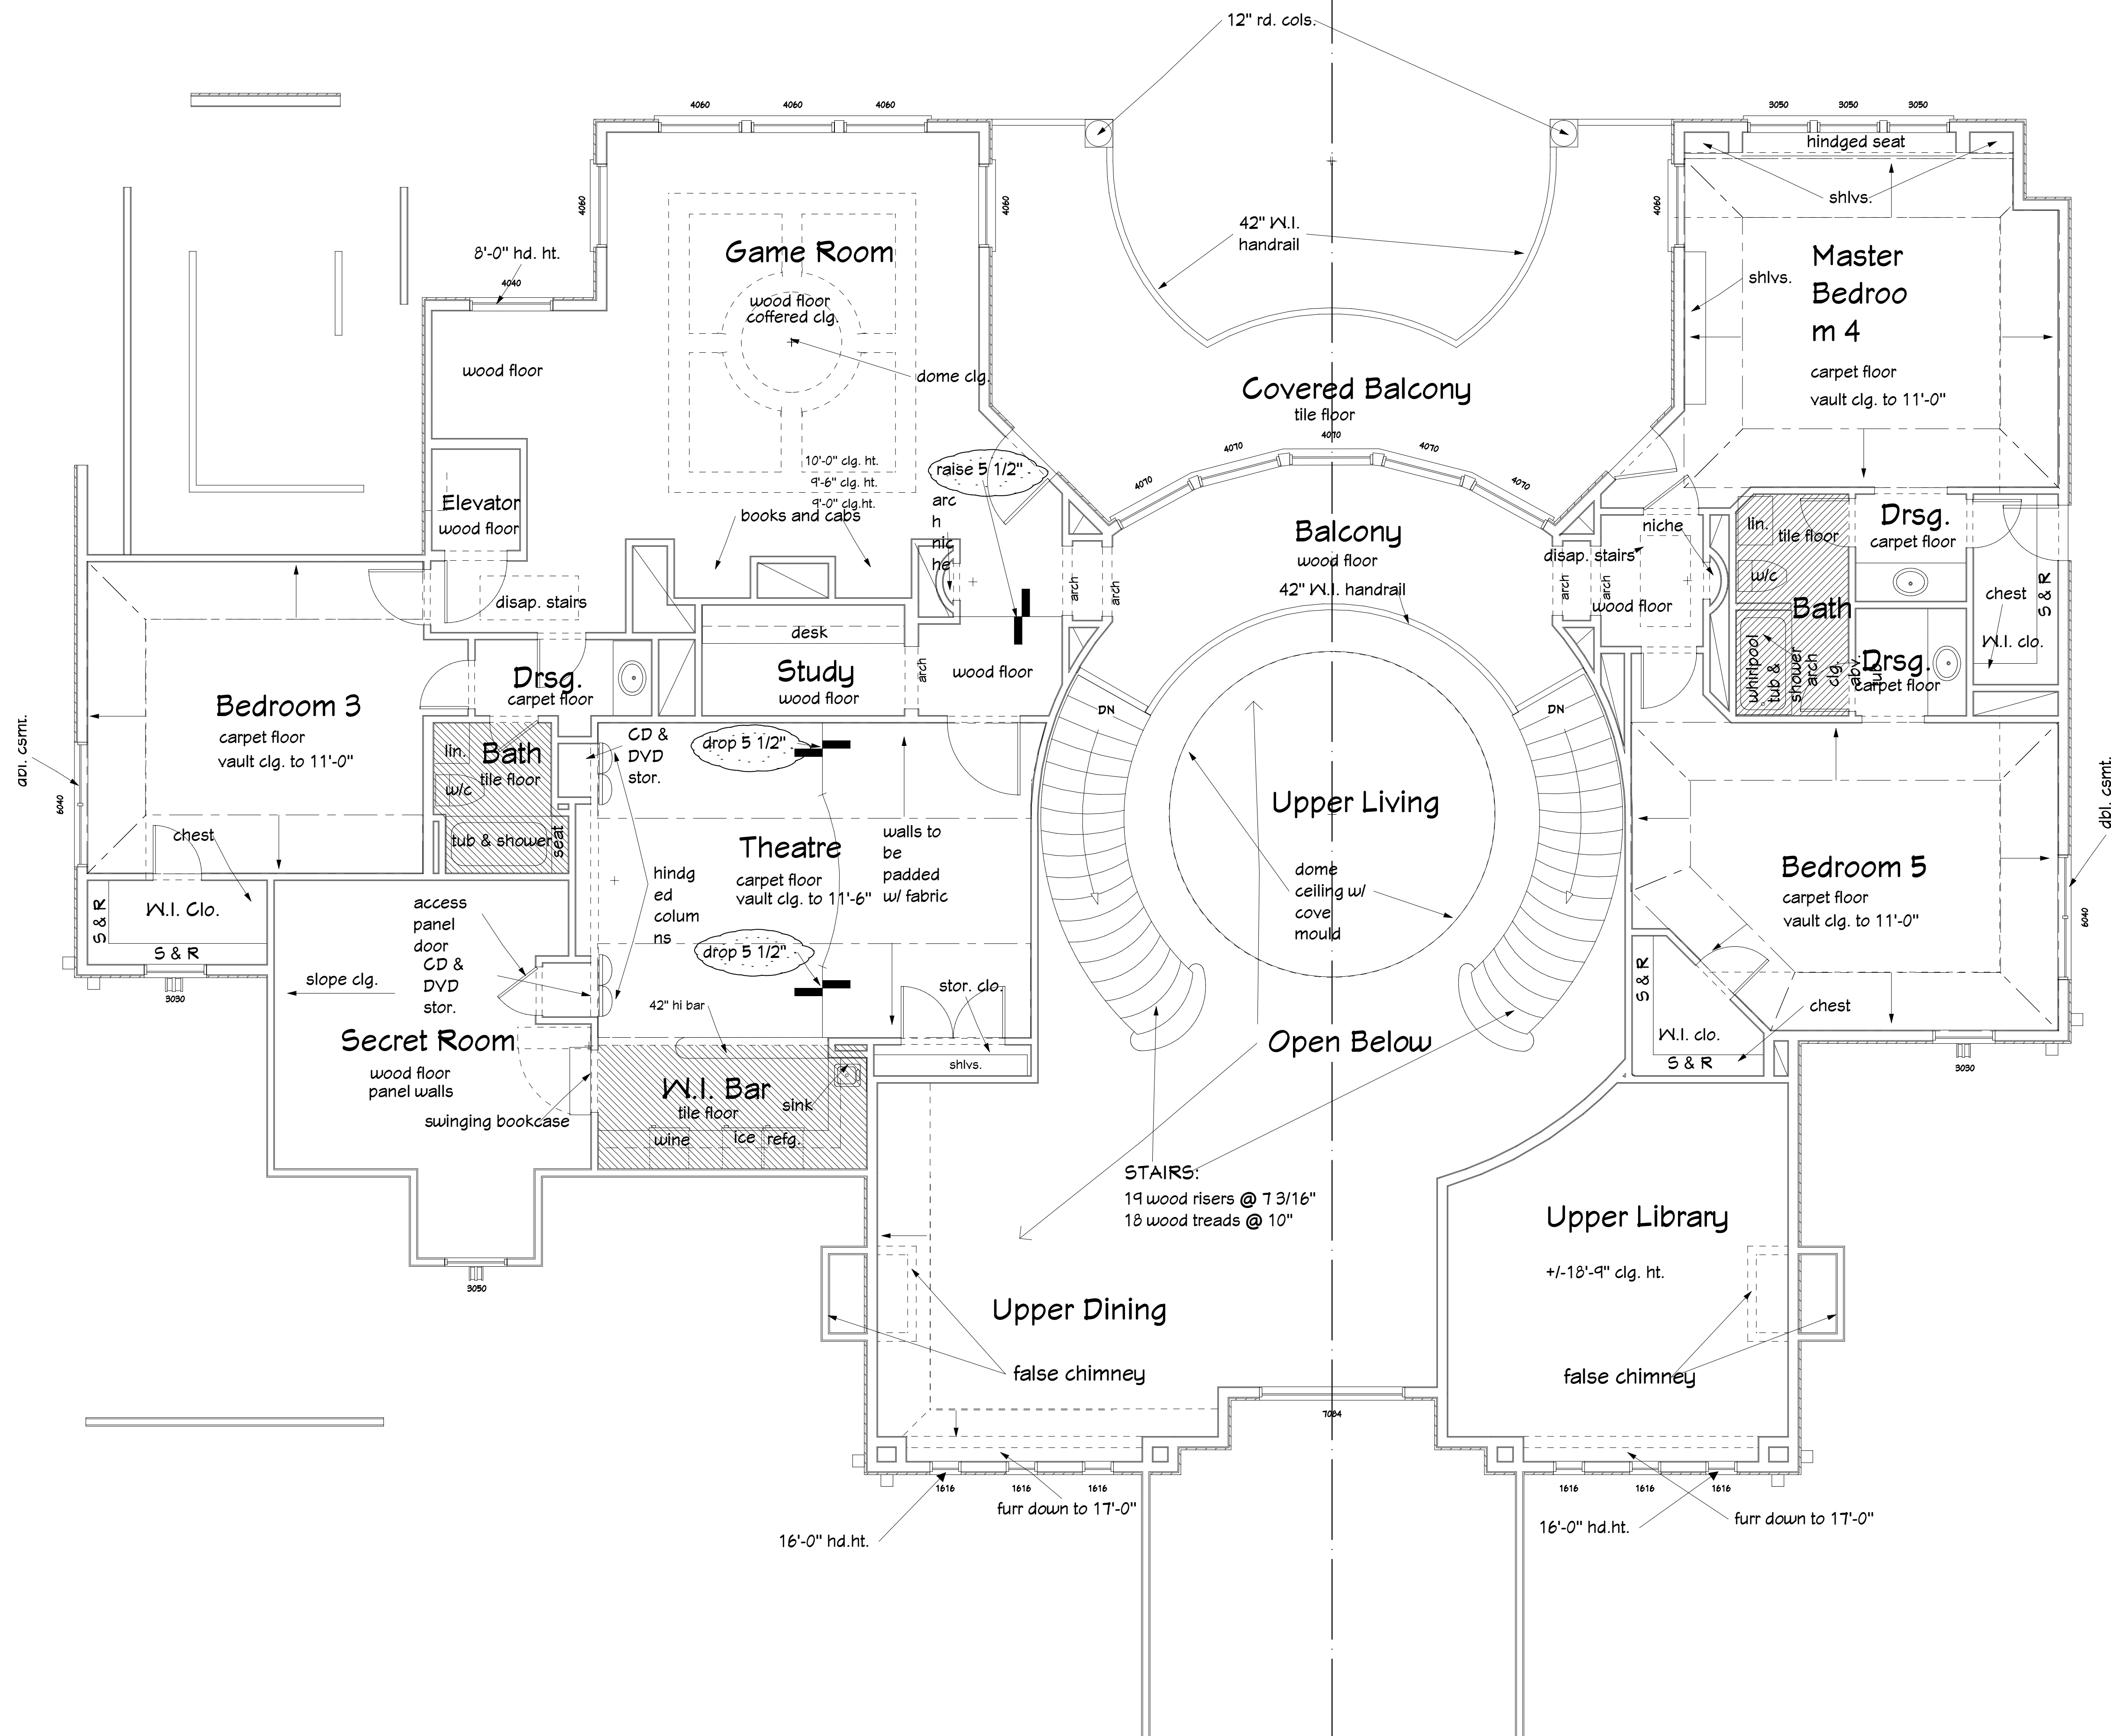

800 Wilcrest Dr.
 Suite 120
 Houston, Texas
 77042

Design Source

Designers/Consultants
 Phone 713-789-8262
 Fax 713-789-5456

Sheet No. _____
 Of _____
 Date _____