



A NEW RESIDENCE FOR:

KIMBERLEY SIMS

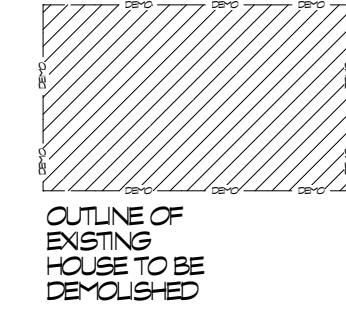

SQUARE FOOTAGE:

FIR. FLR	1562
SEC. FLR	1906
TOTAL LIVING	3468
GARAGE	530
PORCHES	762
TOTAL COV. AREA	4760
TOTAL IMPERVIOUS SQ. FT.	
HOUSE, PORCHES, GARAGE	2854
POOL	898
DRIVEWAY	558
SIDEWALK, FRONT STEPS	394
TOTAL	4704
LOT	9462
% OF IMPERVIOUS	49%

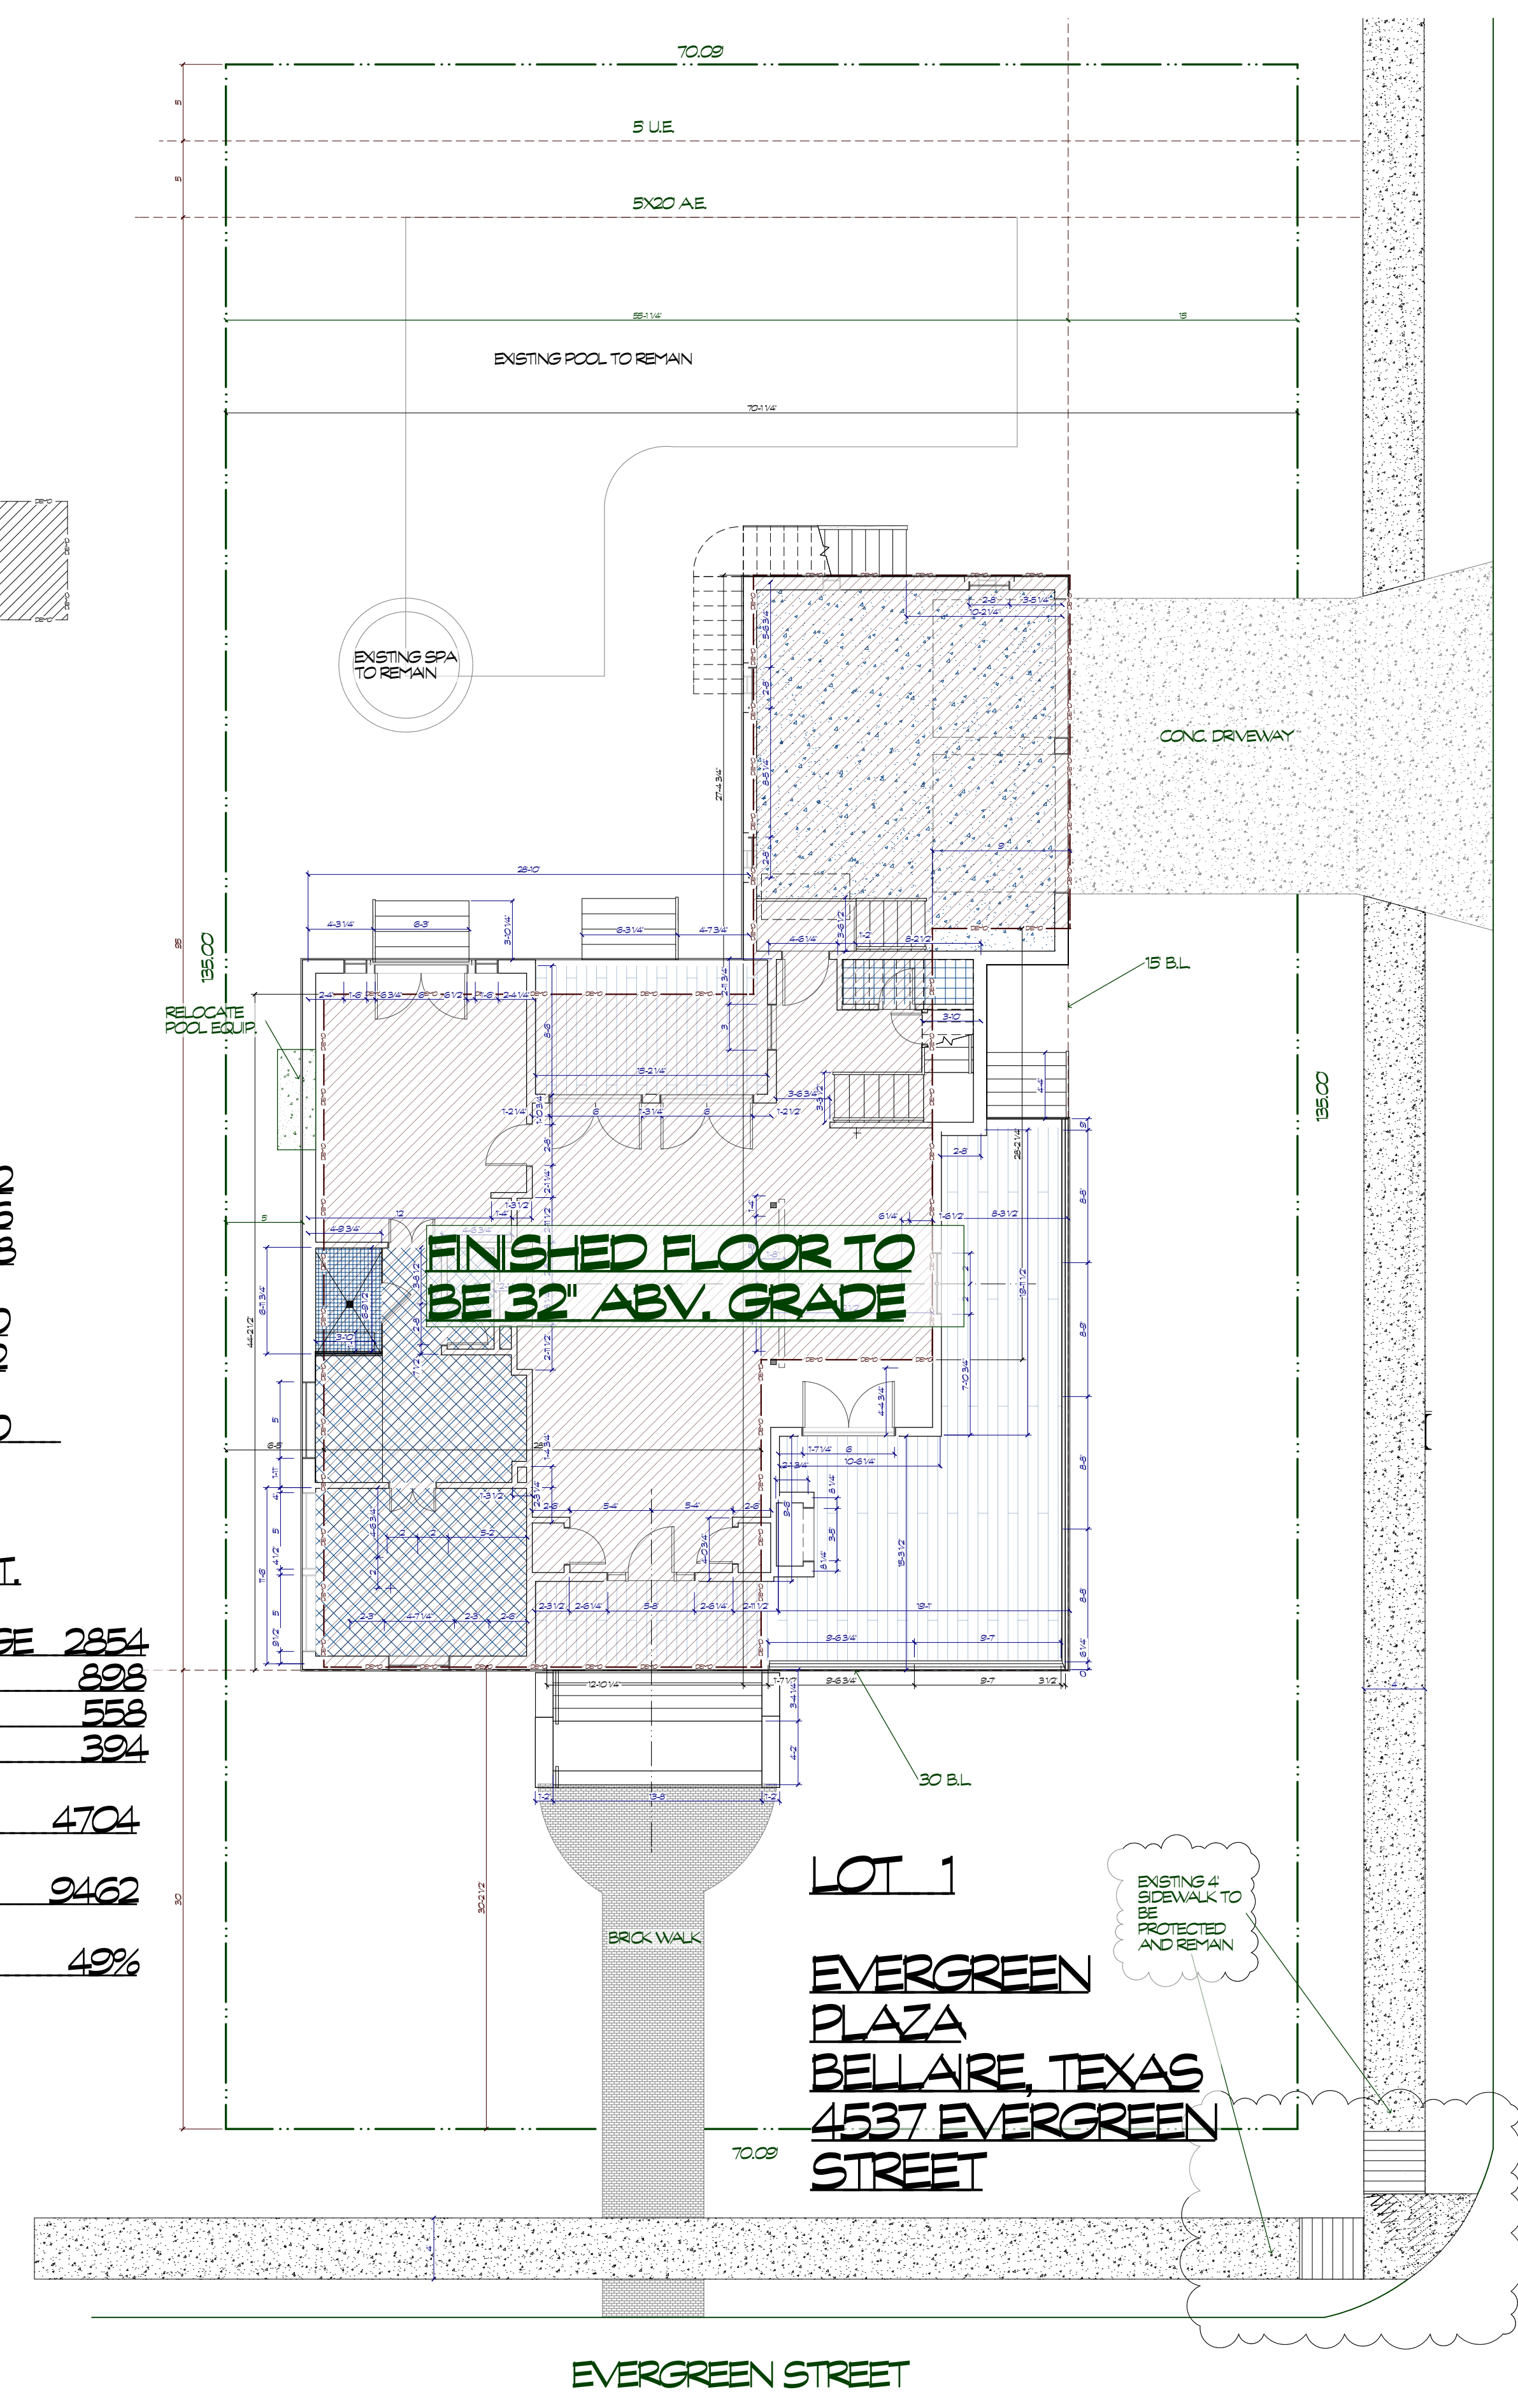


SITE PLAN
scale 1/8"=1'-0"

THESE DRAWINGS ARE THE PROPRIETARY WORK PRODUCT AND PROPERTY OF ENVISION DESIGN BUILD, DEVELOPED FOR THE EXCLUSIVE USE OF ENVISION DESIGN BUILD. USE OF THESE DRAWINGS AND CONCEPTS CONTAINED THEREIN WITHOUT THE WRITTEN PERMISSION OF ENVISION DESIGN BUILD IS PROHIBITED AND MAY SUBJECT YOU TO A CLAIM FOR DAMAGES.

DATE
4-23-2018


A NEW RESIDENCE FOR

800 Wilcrest suite 120
Houston, Texas 77042
PH. 713-759-5262
FAX 713-759-5456
CELL 713-806-1995

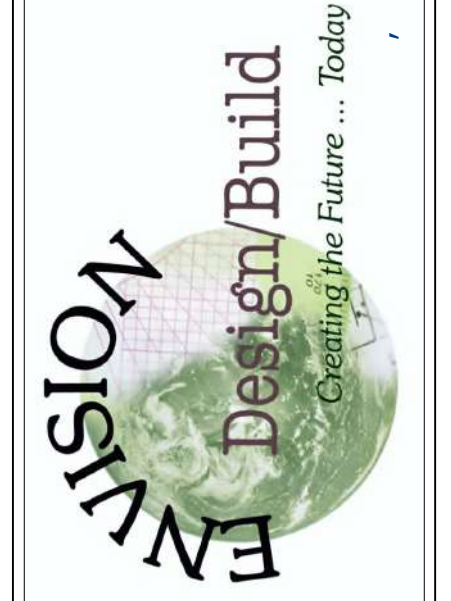

REVISIONS	DATE



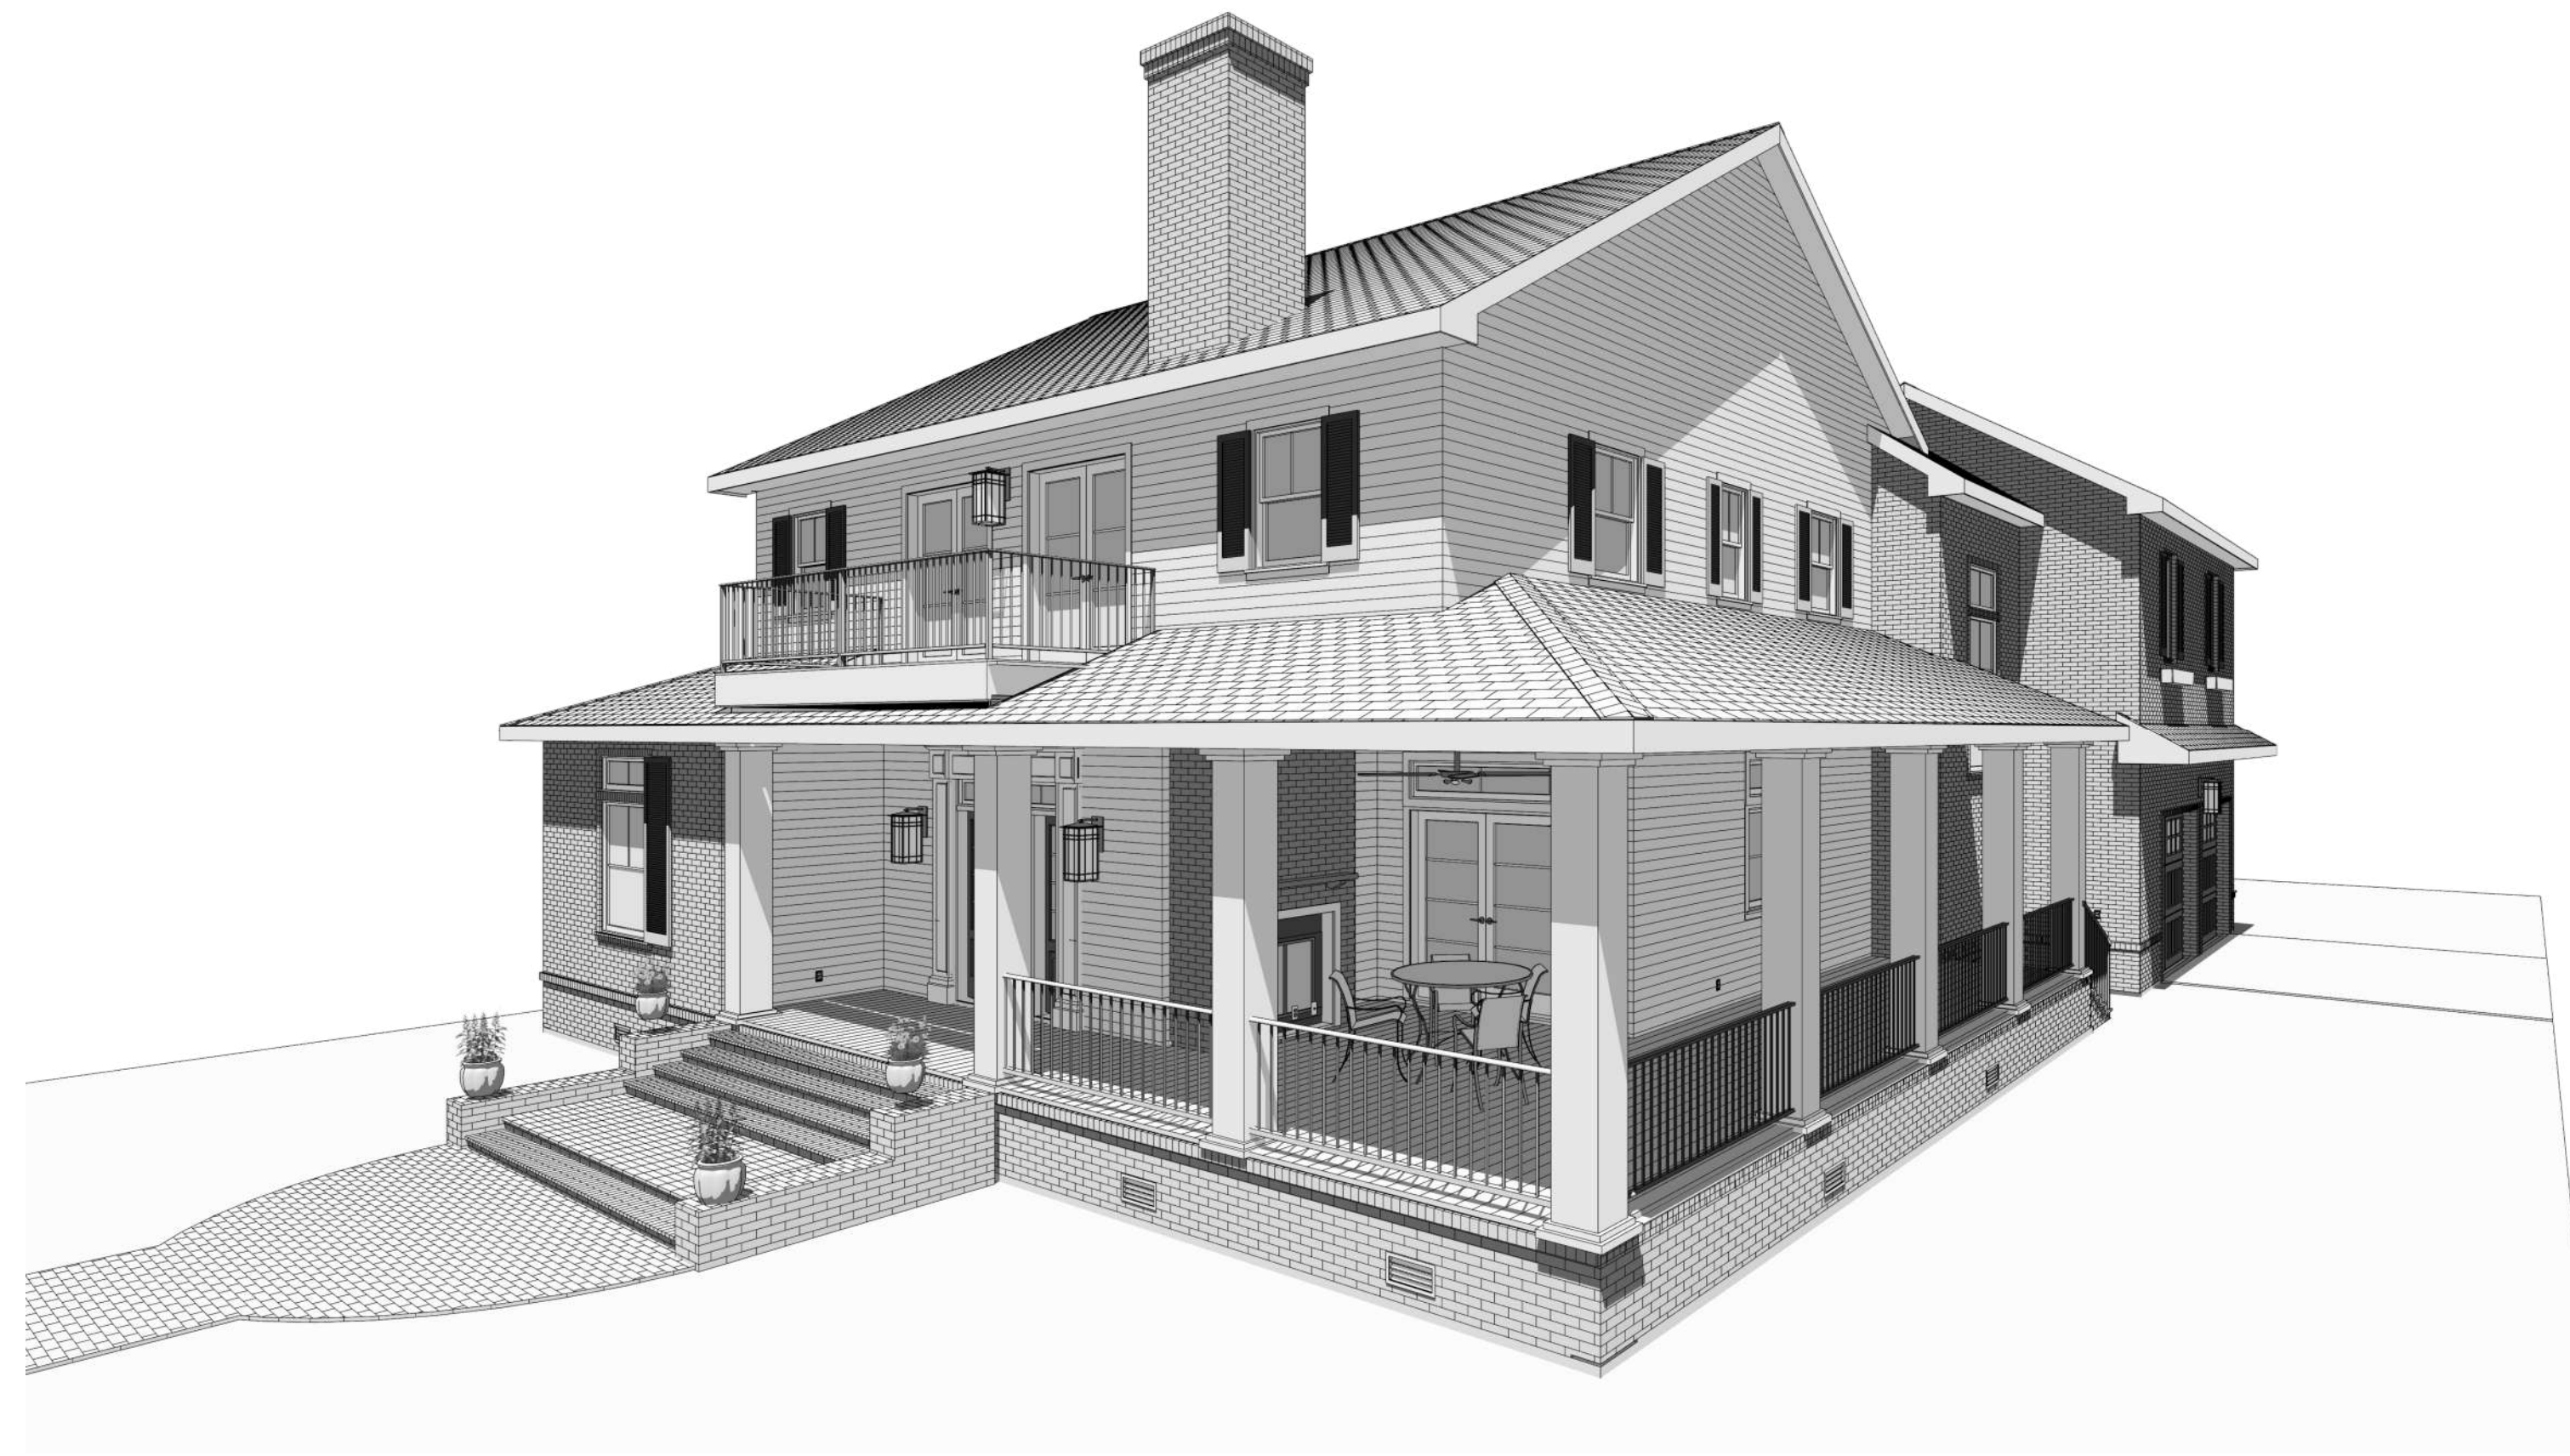


3D view
no scale

THESE DRAWINGS ARE THE PROPRIETARY WORK PRODUCT AND PROPERTY OF ENVISION DESIGN BUILD, DEVELOPED FOR THE EXCLUSIVE USE OF ENVISION DESIGN BUILD. USE OF THESE DRAWINGS AND CONCEPTS CONTAINED THEREIN WITHOUT THE WRITTEN PERMISSION OF ENVISION DESIGN BUILD IS PROHIBITED AND MAY SUBJECT YOU TO A CLAIM FOR DAMAGES.

DATE
4-23-2018

A NEW RESIDENCE FOR:

800 Wilcrest suite 120
Houston, Texas 77042
PH. 713-759-5262
FAX 713-759-5456
CELL 713-606-1995

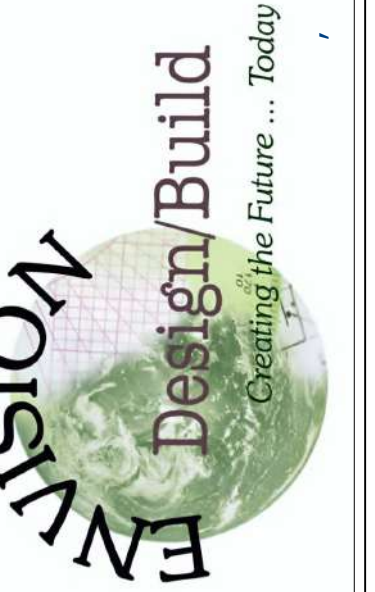

DATE

REVISIONS


NO.	DESCRIPTION	QTY	FLOOR	DOOR SCHEDULE (GOLD CORE)	THICKNESS	COMMENTS
0000	DOOR					
0001	DOOR					
door schedule

NO.	DESCRIPTION	QTY	FLOOR	WINDOW SCHEDULE	SHUTTER TYPE	COMMENTS	TEMPERED
0001	WINDOW						
0002	WINDOW						
window schedule

An air barrier and class 3 vapor retarder shall be applied over all surfaces of the insulation facing the crawspace, if the insulation does not provide the same.
No class 1 or 2 vapor retarder shall be applied over interior surface of the floor assembly above the crawspace, except at shower pans and areas intended to hold water.

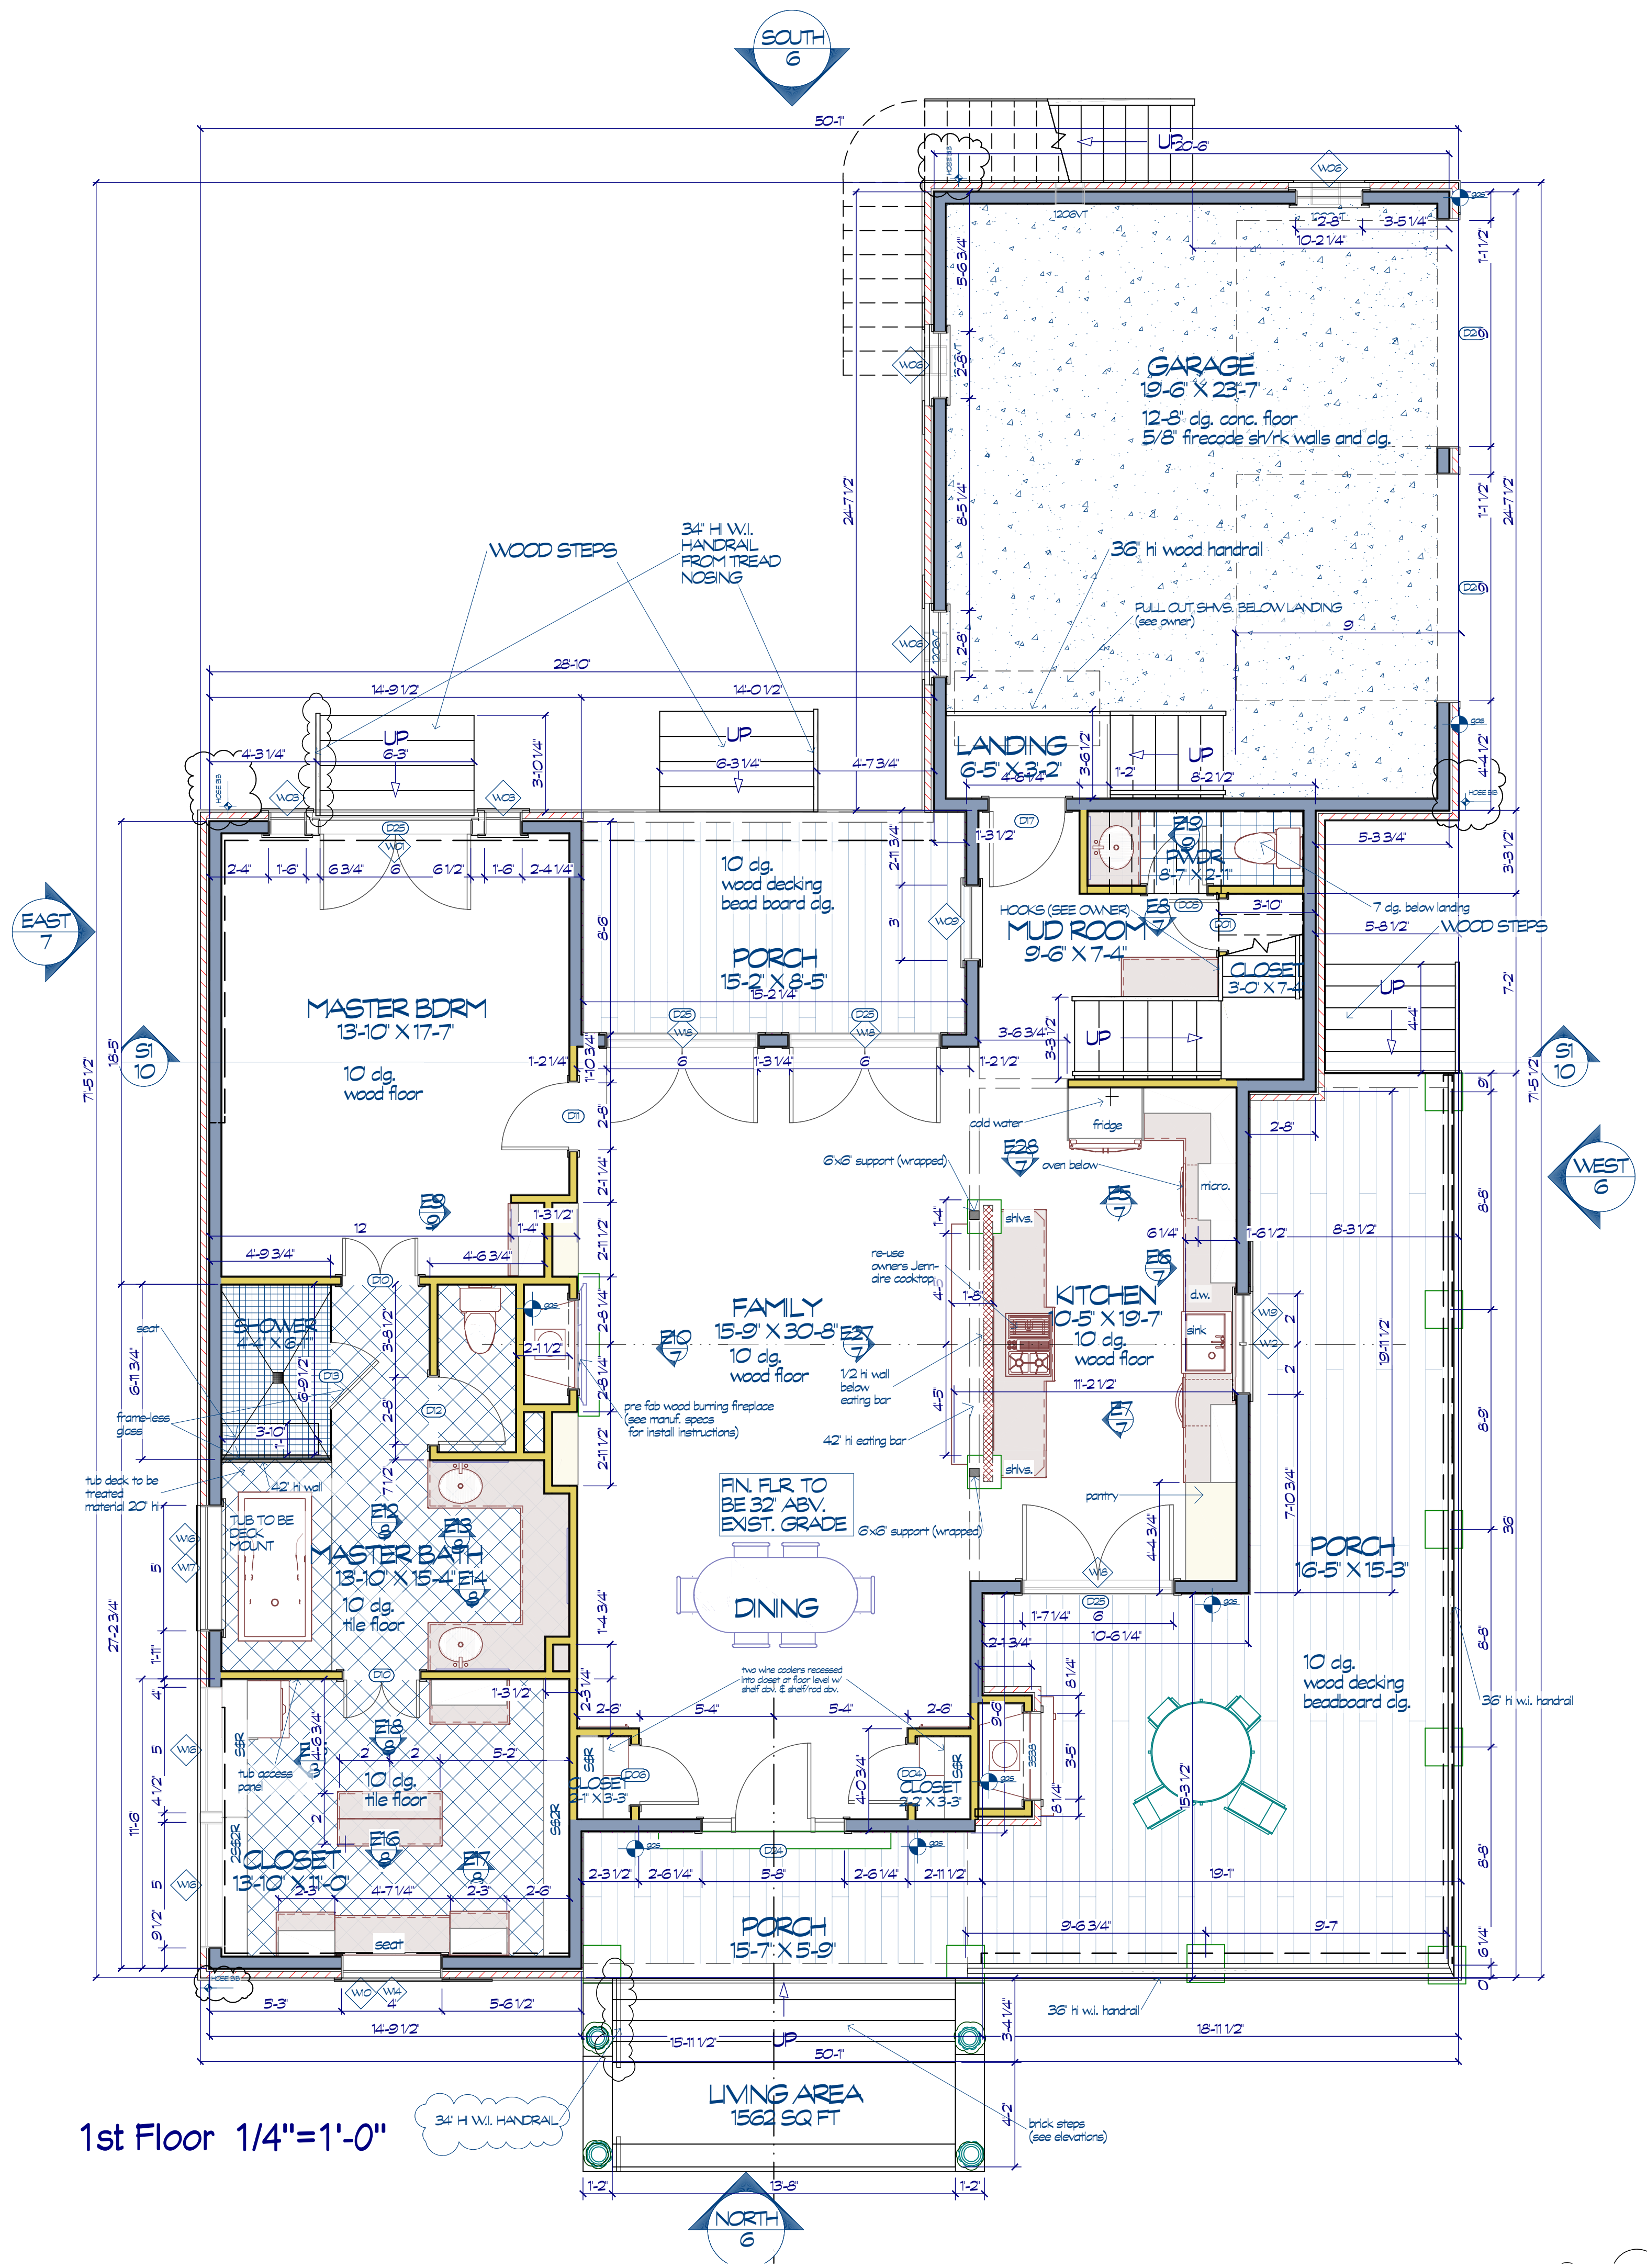

1st Floor 1/4"=1'-0"

THESE DRAWINGS ARE THE PROPRIETARY WORK PRODUCT AND PROPERTY OF ENVISION DESIGN BUILD, DEVELOPED FOR THE EXCLUSIVE USE OF ENVISION DESIGN BUILD. USE OF THESE DRAWINGS AND CONCEPTS CONTAINED THEREIN WITHOUT THE WRITTEN PERMISSION OF ENVISION DESIGN BUILD IS PROHIBITED AND MAY SUBJECT YOU TO A CLAIM FOR DAMAGES.

DATE
4-23-2018

A NEW RESIDENCE FOR

800 Wilcrest suite 120
Houston, Texas 77042
PH. 713-759-5262
FAX 713-759-5456
CELL 713-806-1995


ENVISION
Design/Build
Creating the Future ... Today

REVISIONS

DATE

AS

REVISIONS	DATE

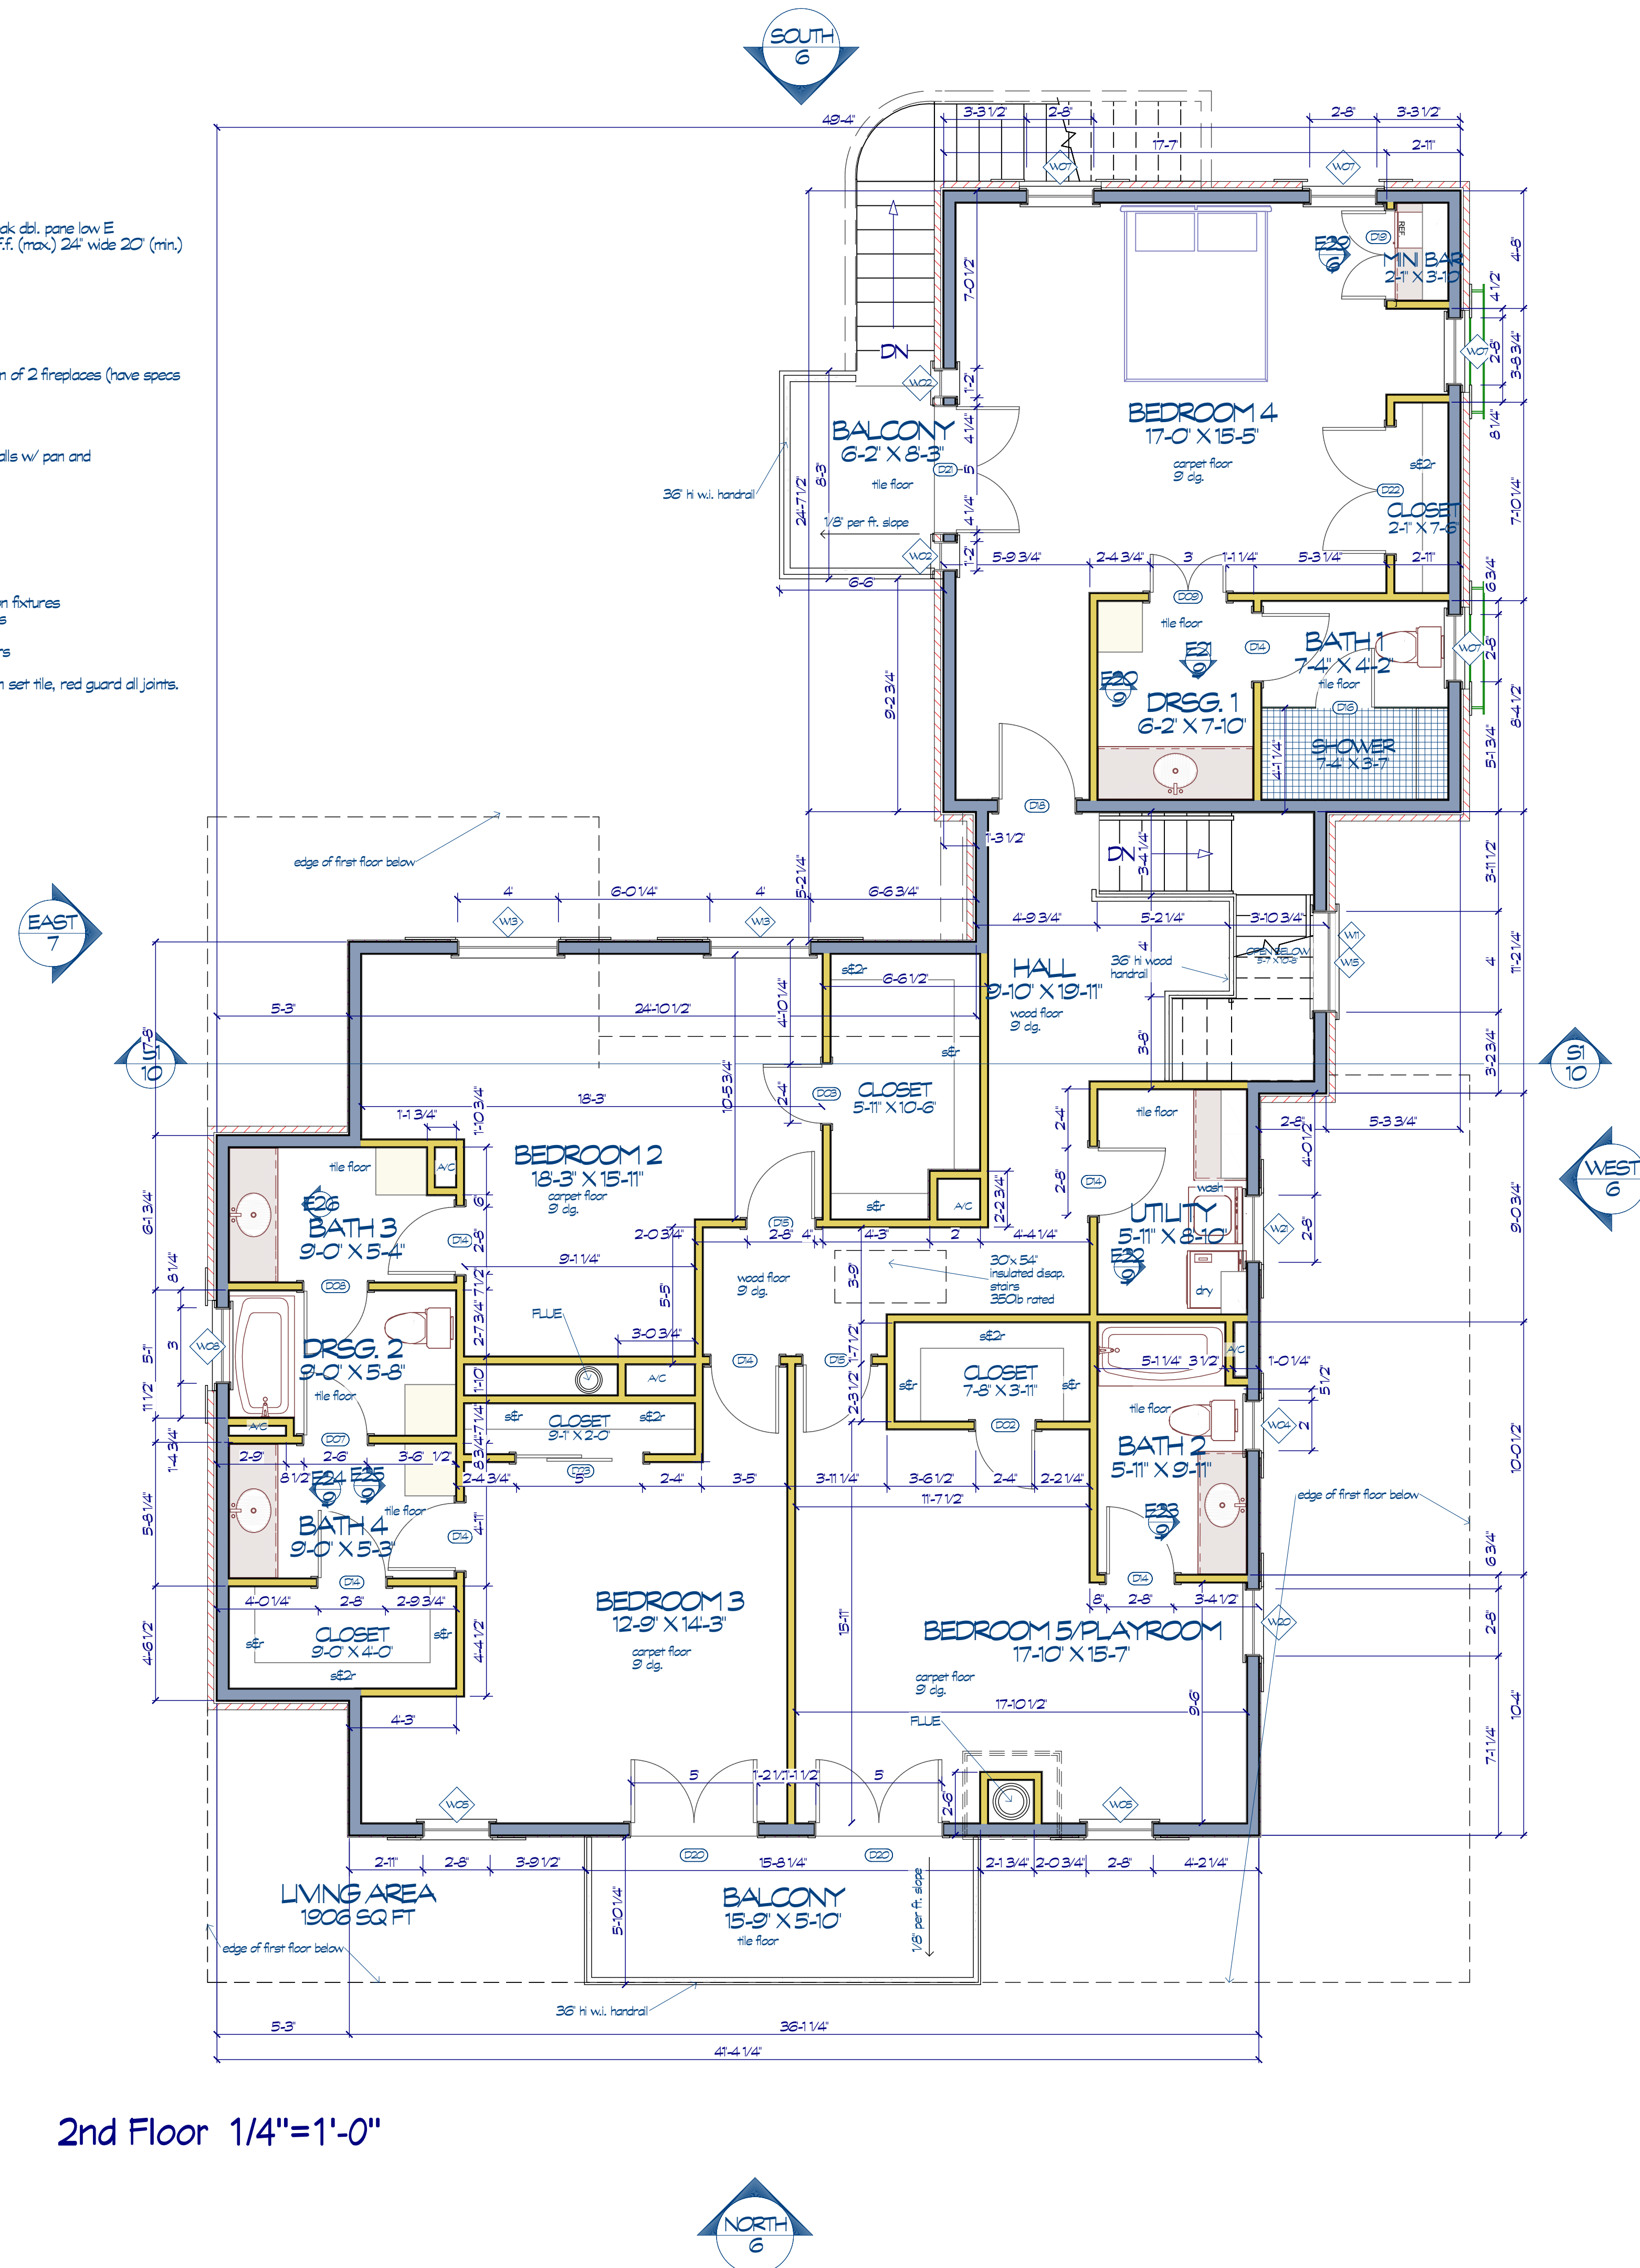

GENERAL NOTES:


- all windows to be alum. w/ thermal break dbl. pane low E
- all sleeping area windows to be 44" a.f.f. (max) 24" wide 20" (min) with a 5.7 sq. ft. clear opening (min)
- 1 3/8" solid core int. doors
- 1 3/4" fiberglass exterior doors
- 2x6 exterior walls
- 2x4 interior walls
- R19 insulation in walls
- R30 insulation in attic
- see manufacturers specs on installation of 2 fireplaces (have specs on job site for inspectors review)
- 1/2" sh/1xk walls and ceiling
- light rolled texture walls and dg. paint
- sherwin williams flat wall and dg. paint
- locate w.h. in attic abv. load bearing walls w/ pan and relief line to outside

BATH SCHEDULE:

- granite or quartz countertops
- see manufacturers specs for spread on fixtures
- tile floors, tile walls at tub and showers
- blocking at walls for towel bars, etc.
- frameless glass shower walls and doors
- under mount sinks
- 1/2" Hardie backer board behind all thin set tile, red guard all joints.
- 40 ml. shower pans
- wall paint to be egg shell in wet areas

2nd Floor 1/4"=1'-0"

REVISIONS	DATE

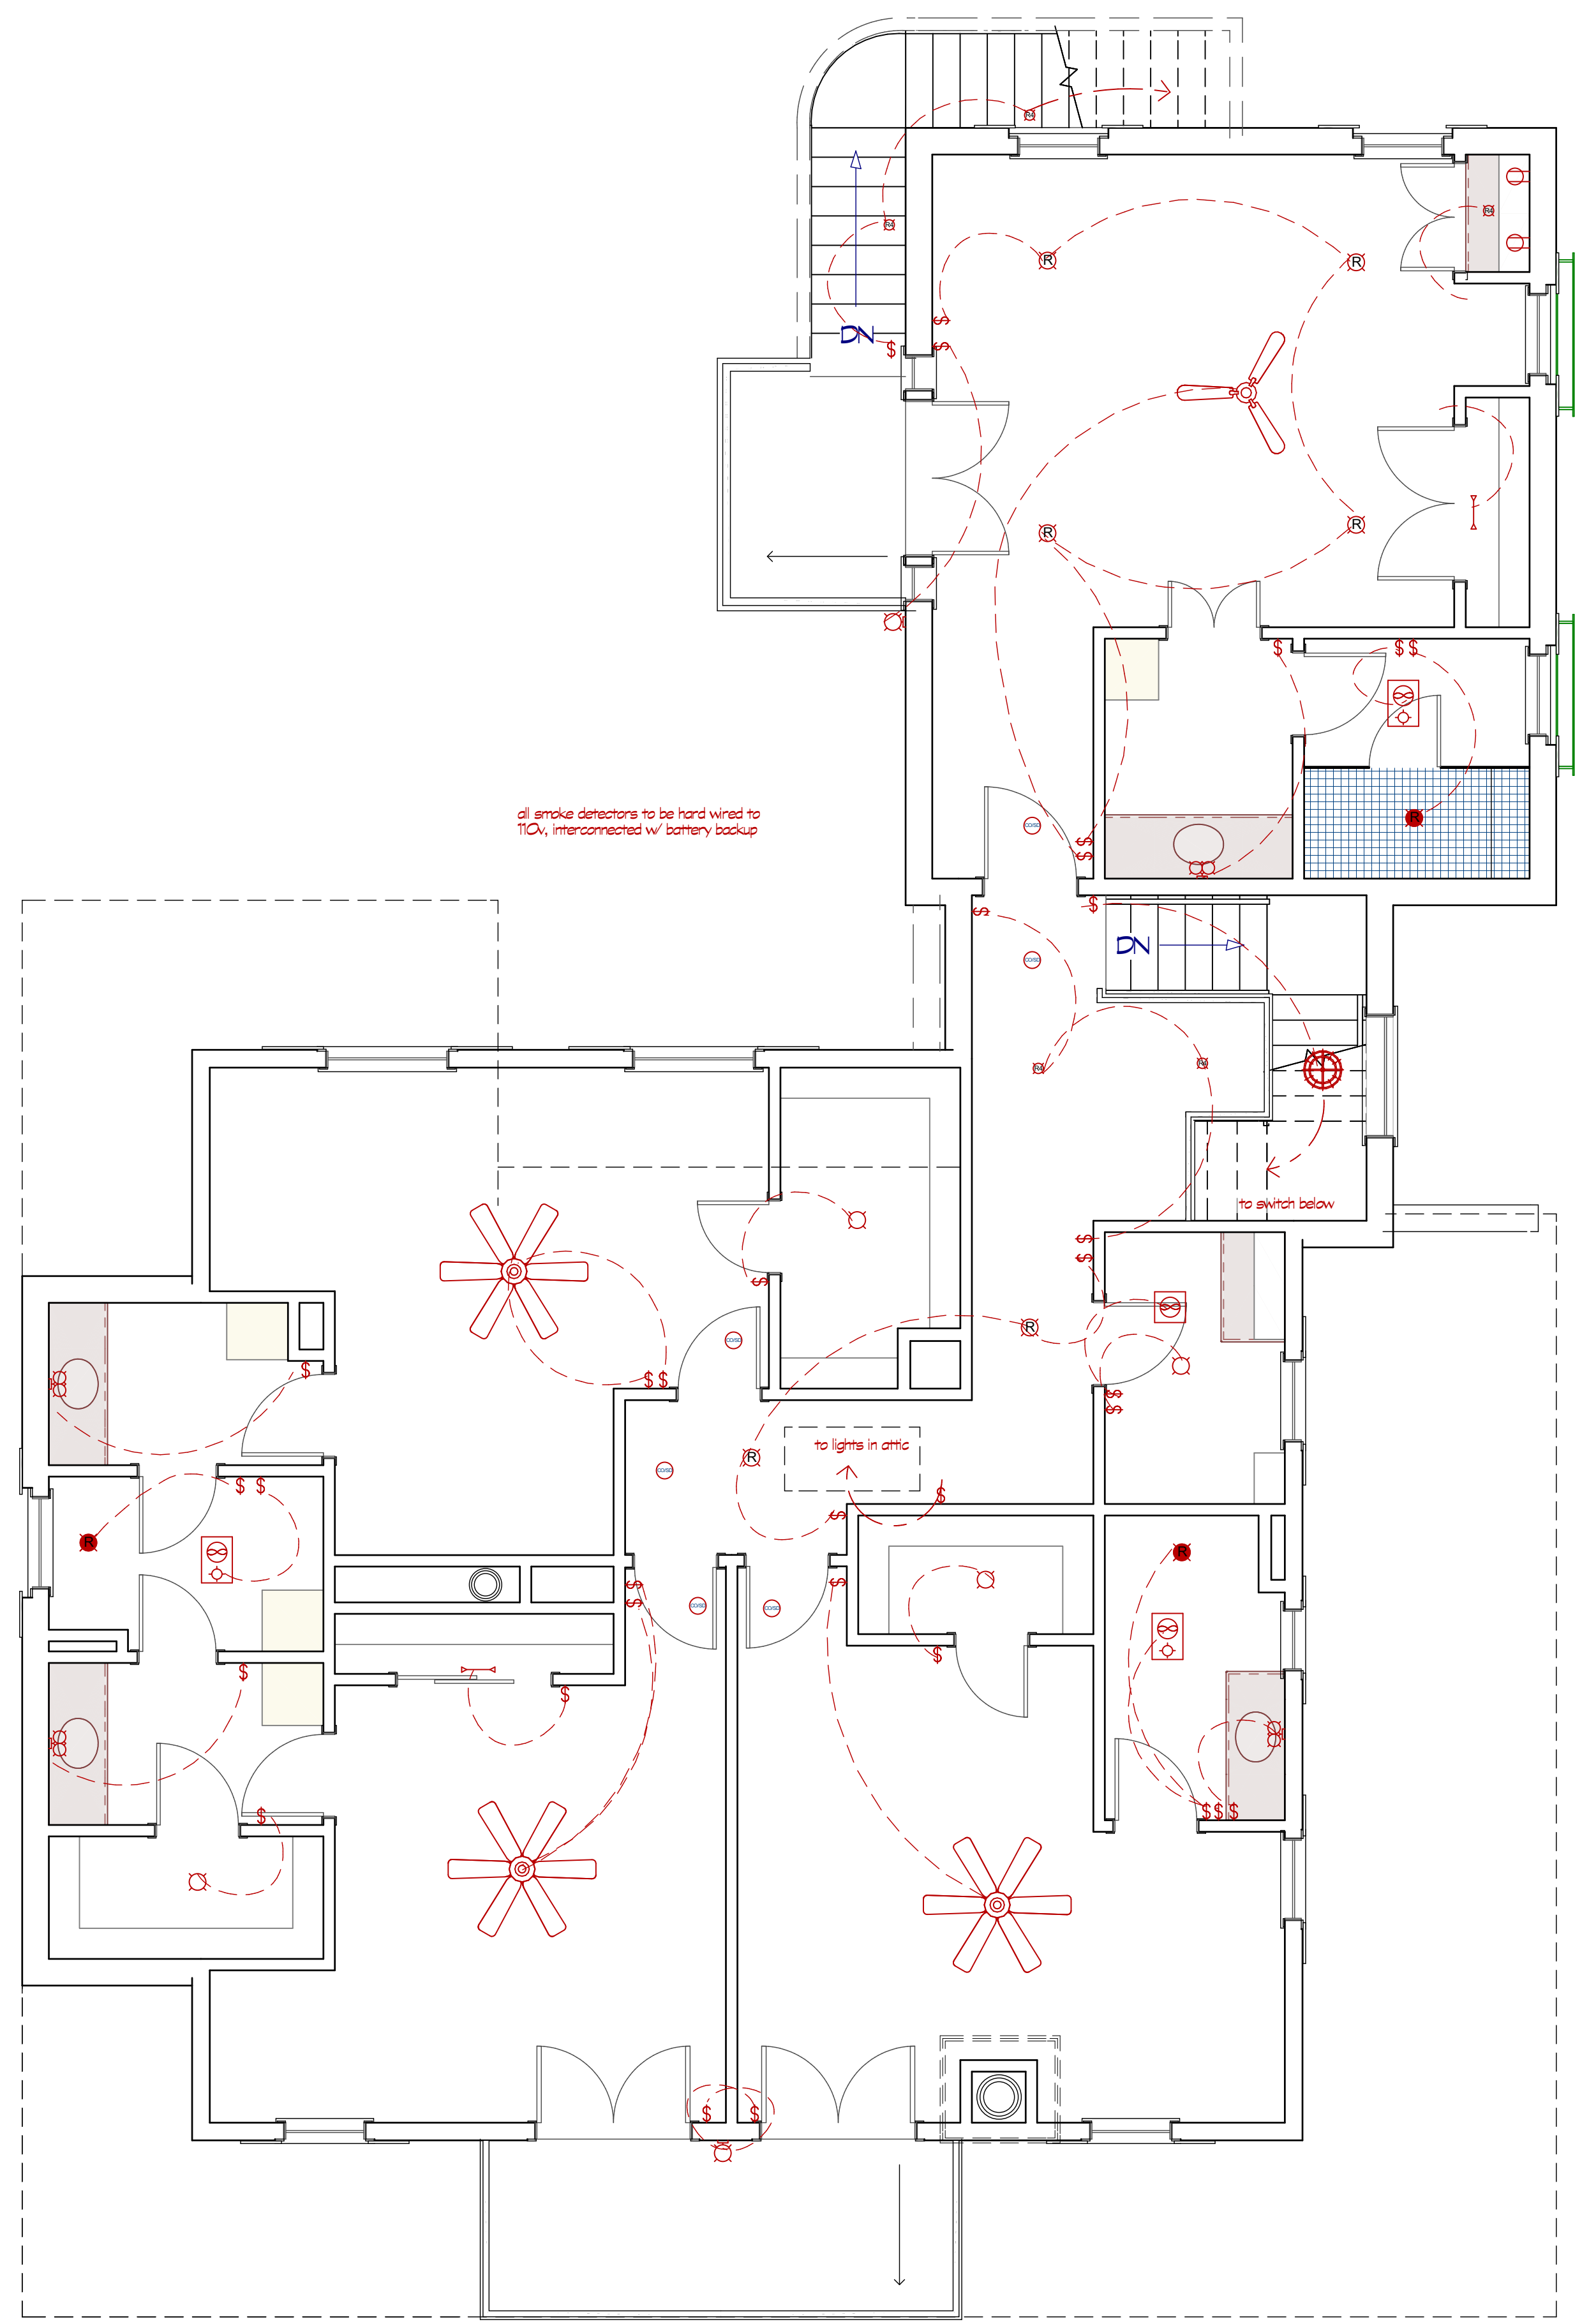


2nd Floor Electrical Plan
scale 1/4"=1'-0"

In underground services extended above ground, the extensions shall be rigid or IMC conduit. 1 subfeeder conduits to remote panels, seal-tite flexible conduit with grounding mat be used to facilitate installation not to exceed six feet in length.


ELECTRICAL FOR POOL EQUIP.

120 VAC 20 AMP SERVICE HAN DISCONNECT TO BE AT THIS LOCATION

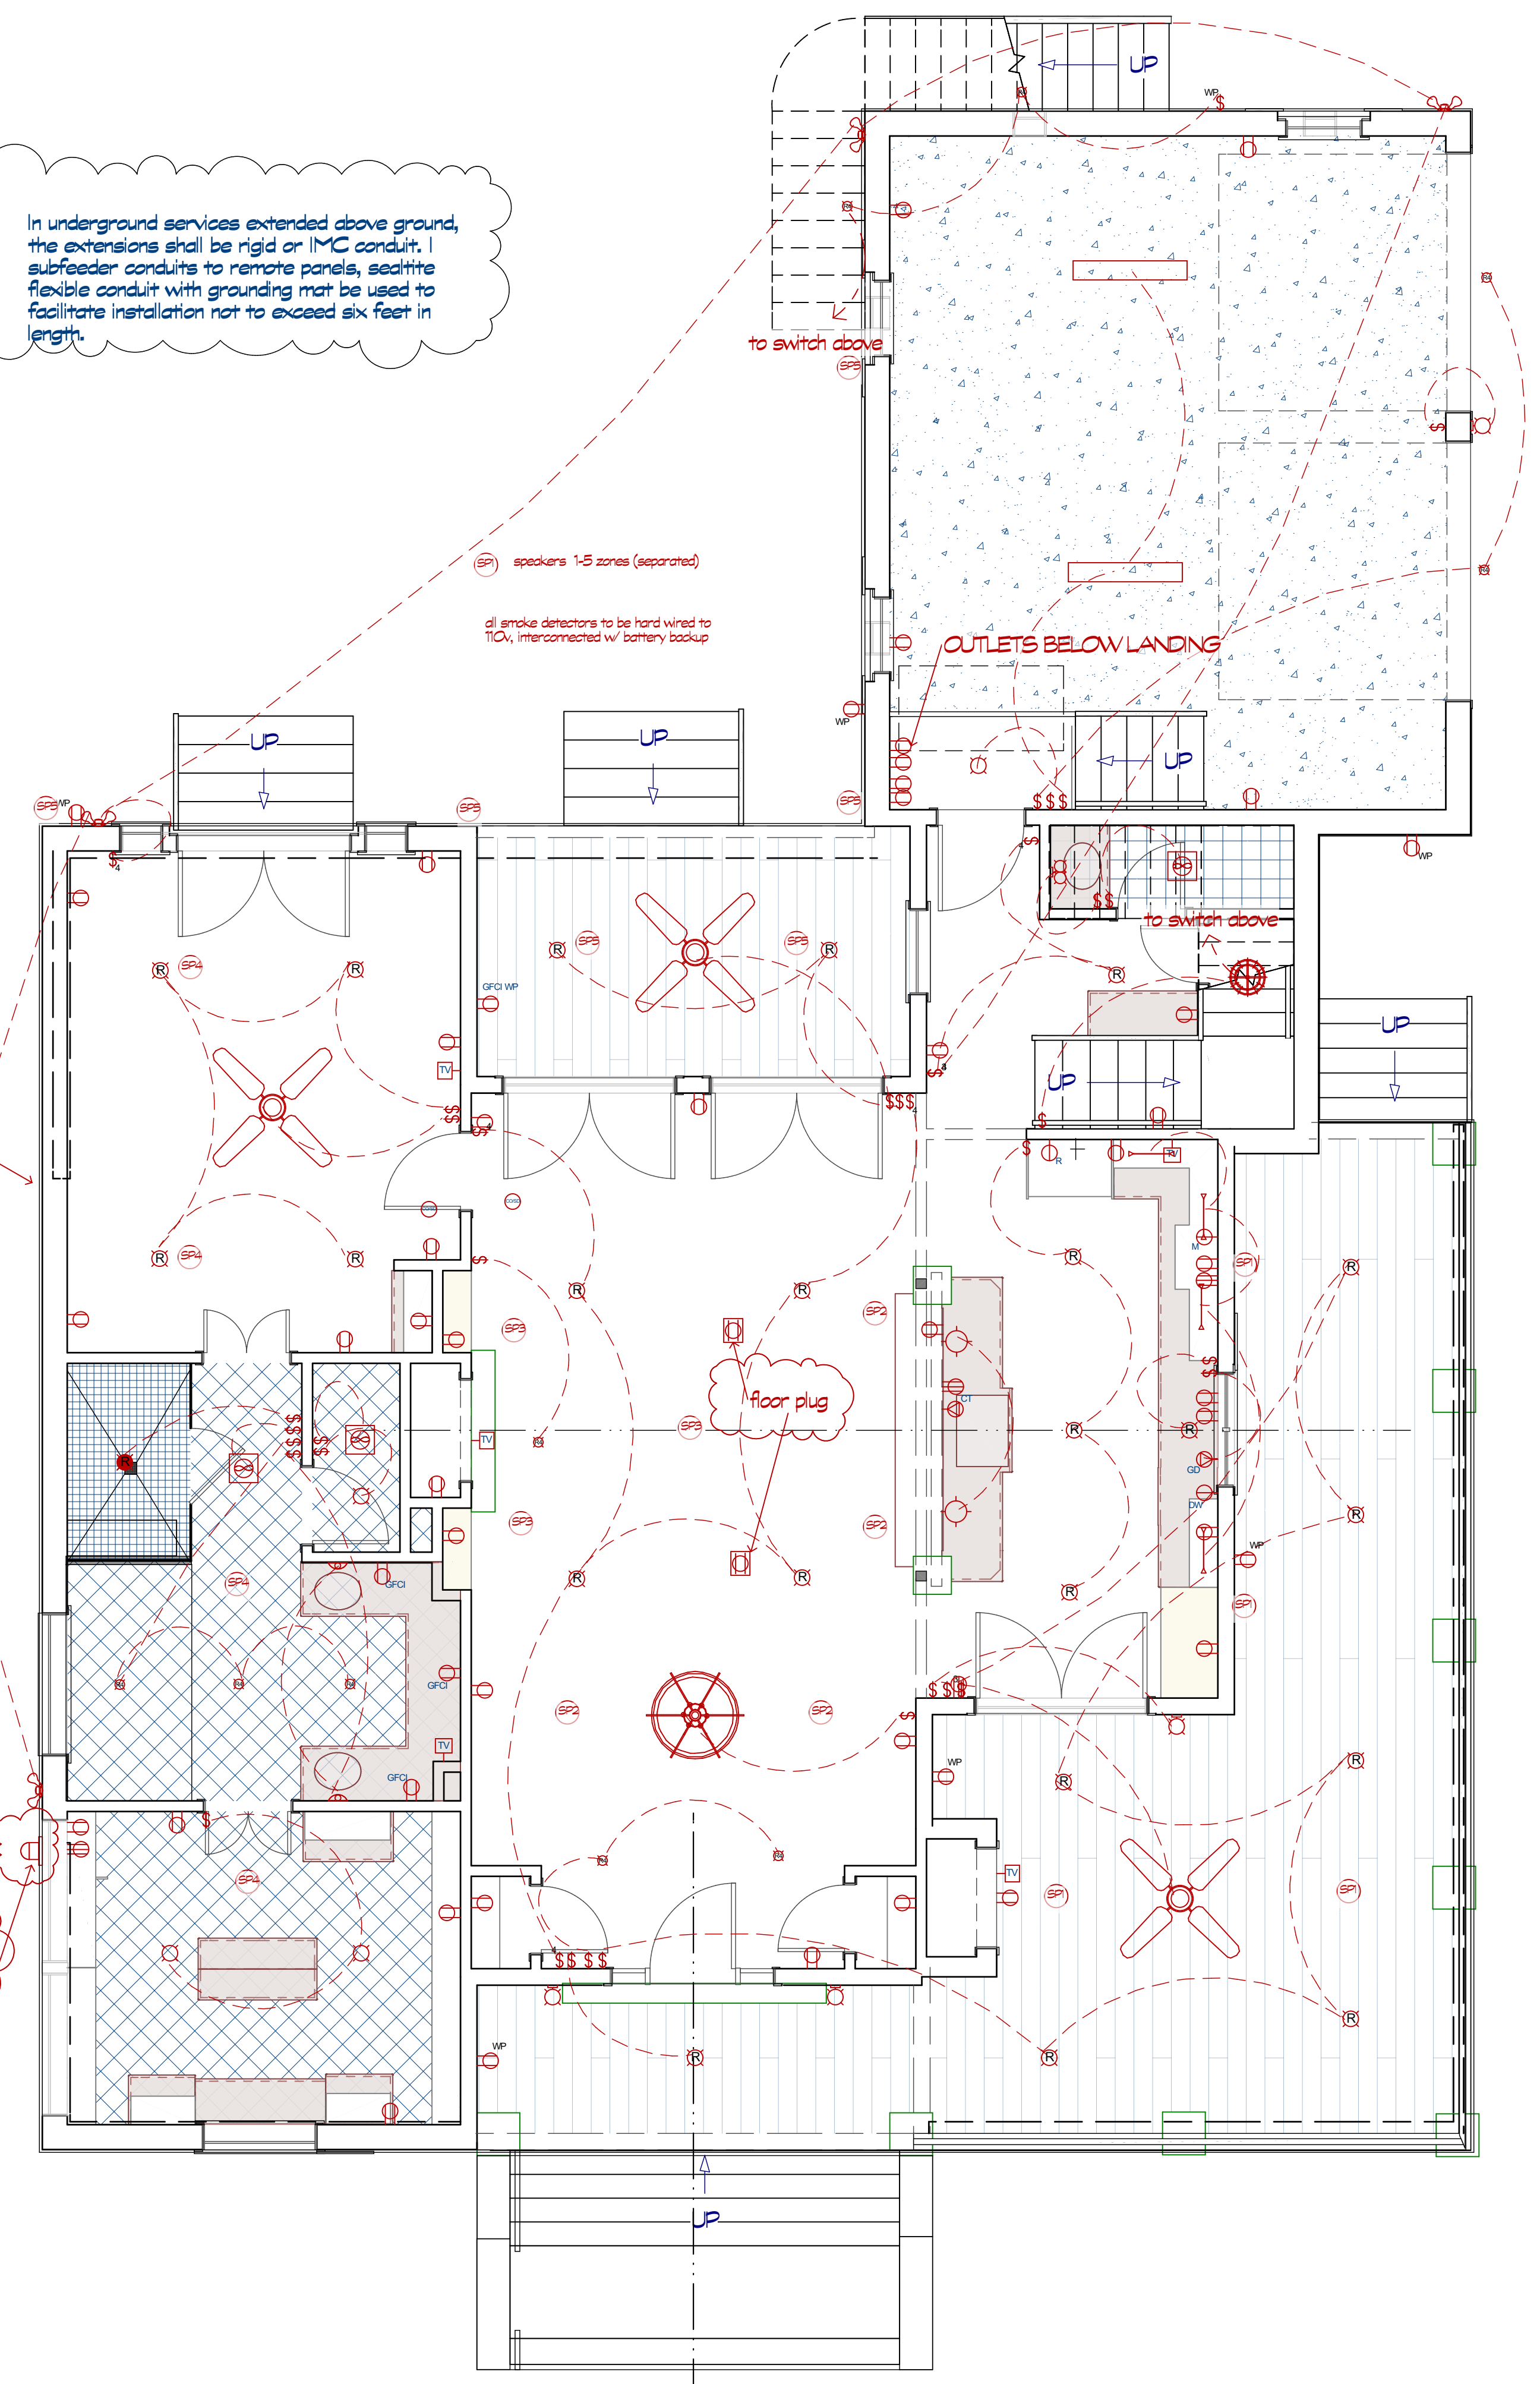


1st Floor Electrical Plan
scale 1/4"=1'-0"


THESE DRAWINGS ARE THE PROPRIETARY WORK PRODUCT AND PROPERTY OF ENVISION DESIGN BUILD, DEVELOPED FOR THE EXCLUSIVE USE OF ENVISION DESIGN BUILD. USE OF THESE DRAWINGS AND CONCEPTS CONTAINED THEREIN WITHOUT THE WRITTEN PERMISSION OF ENVISION DESIGN BUILD IS PROHIBITED AND MAY SUBJECT YOU TO A CLAIM FOR DAMAGES.

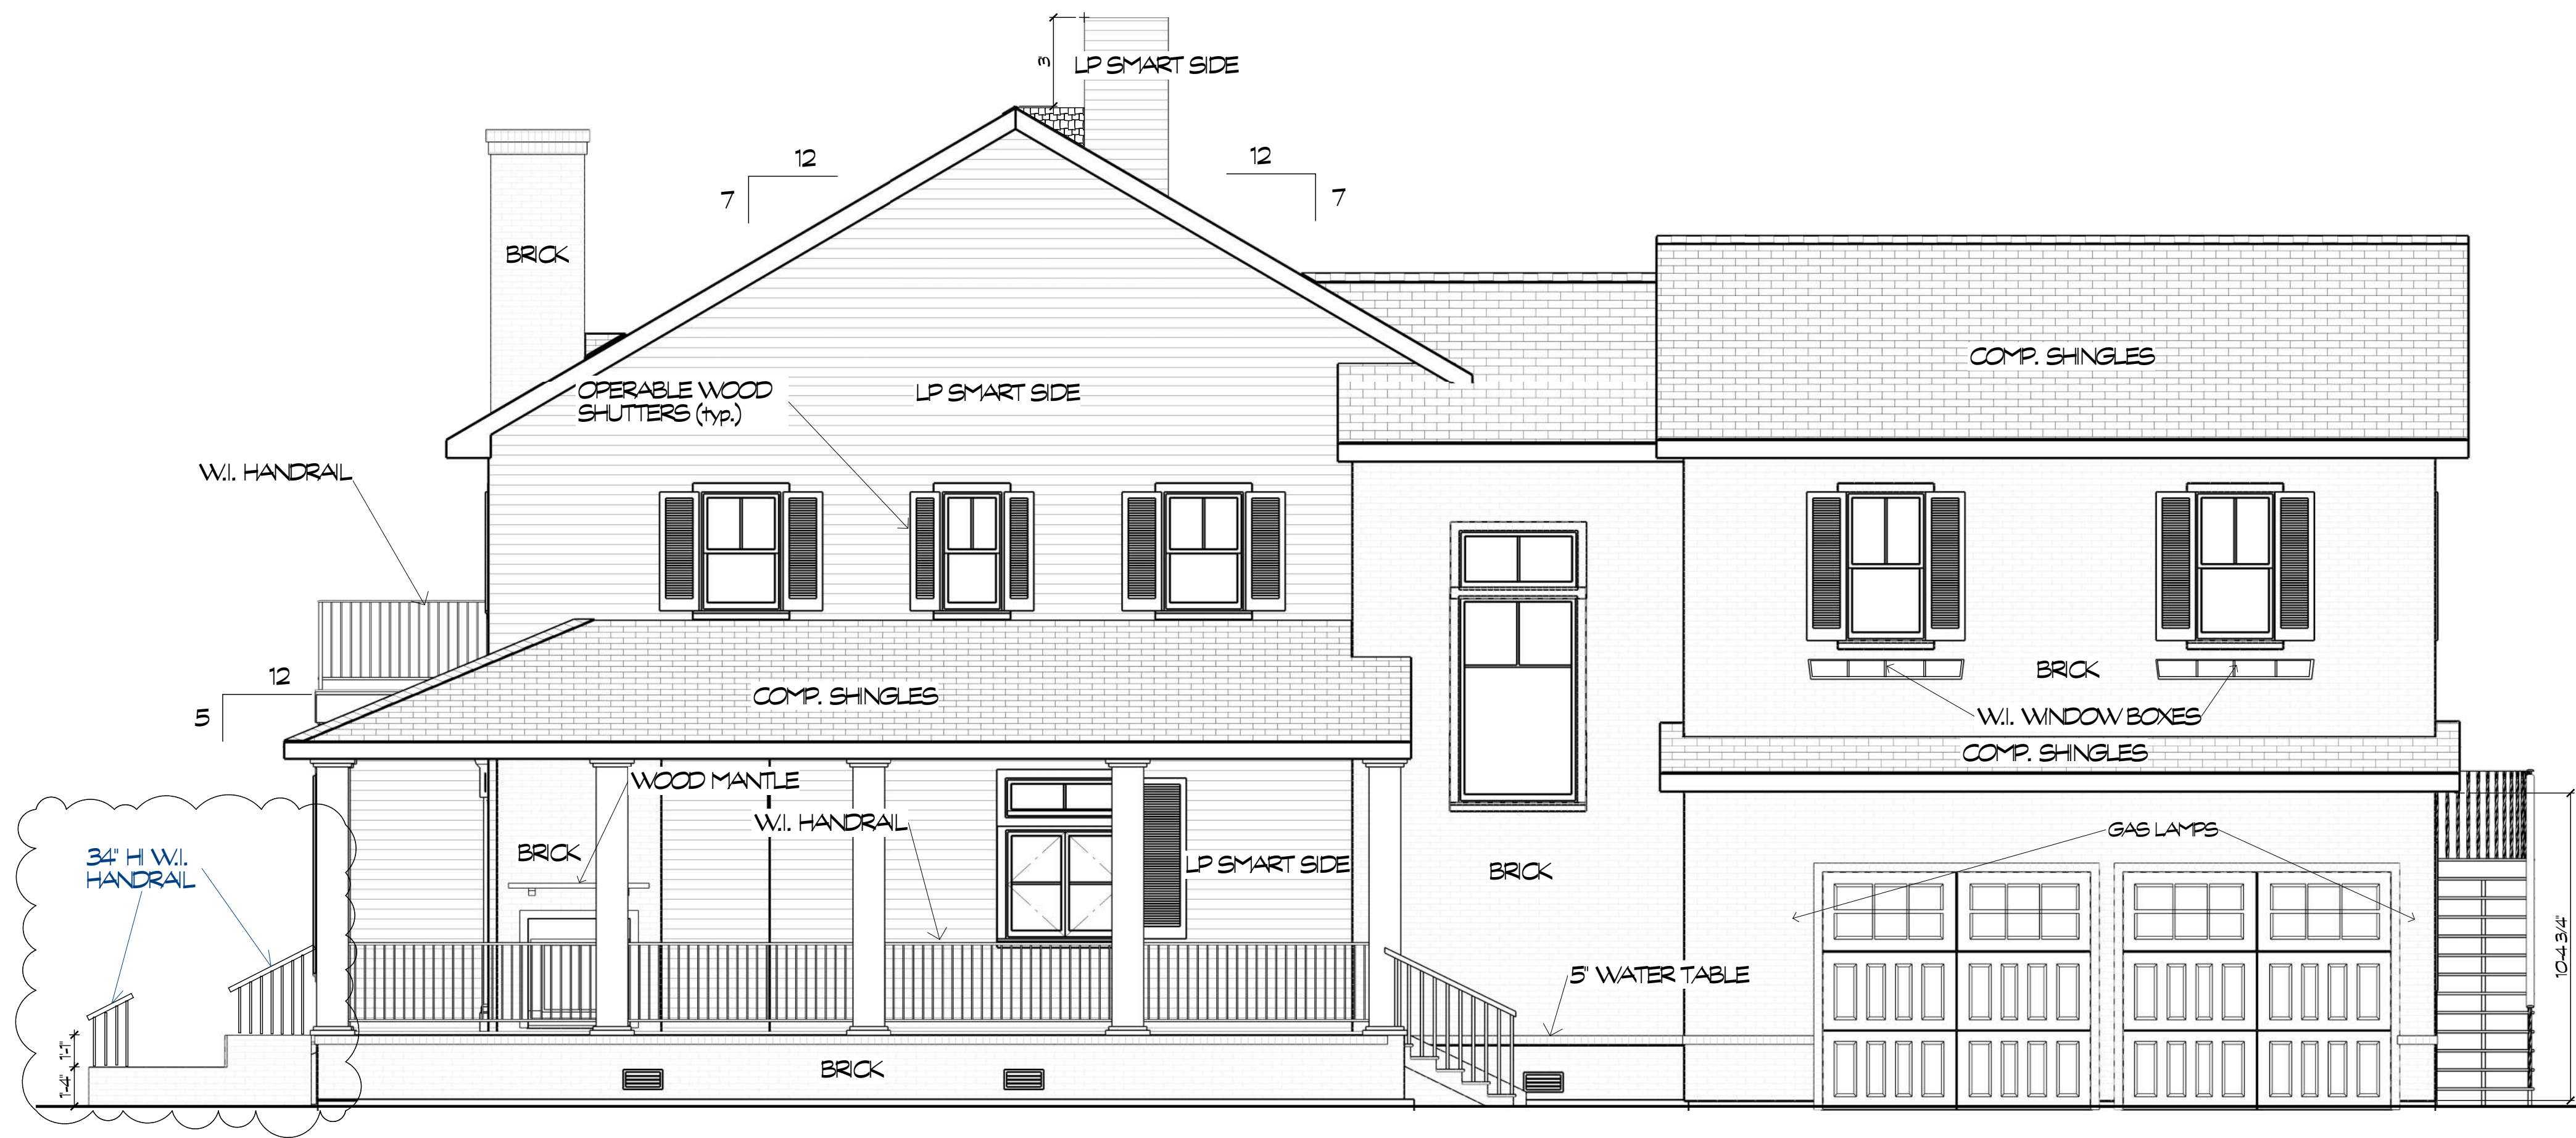

WEST SIDE
scale 1/4"=1'-0"

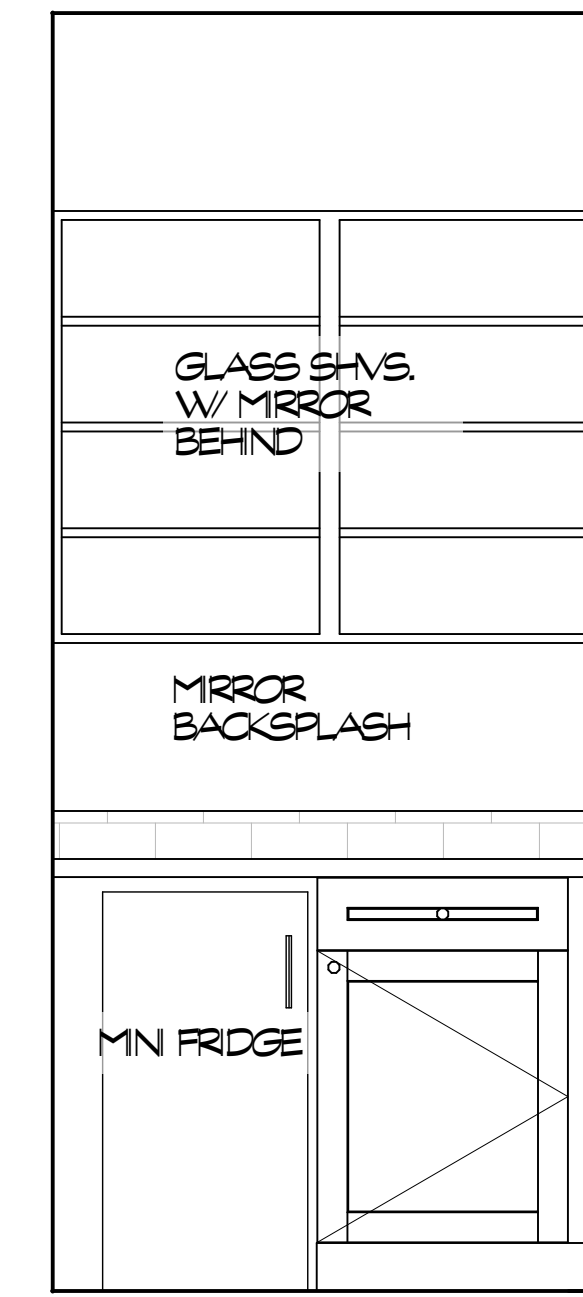

Elevation 29

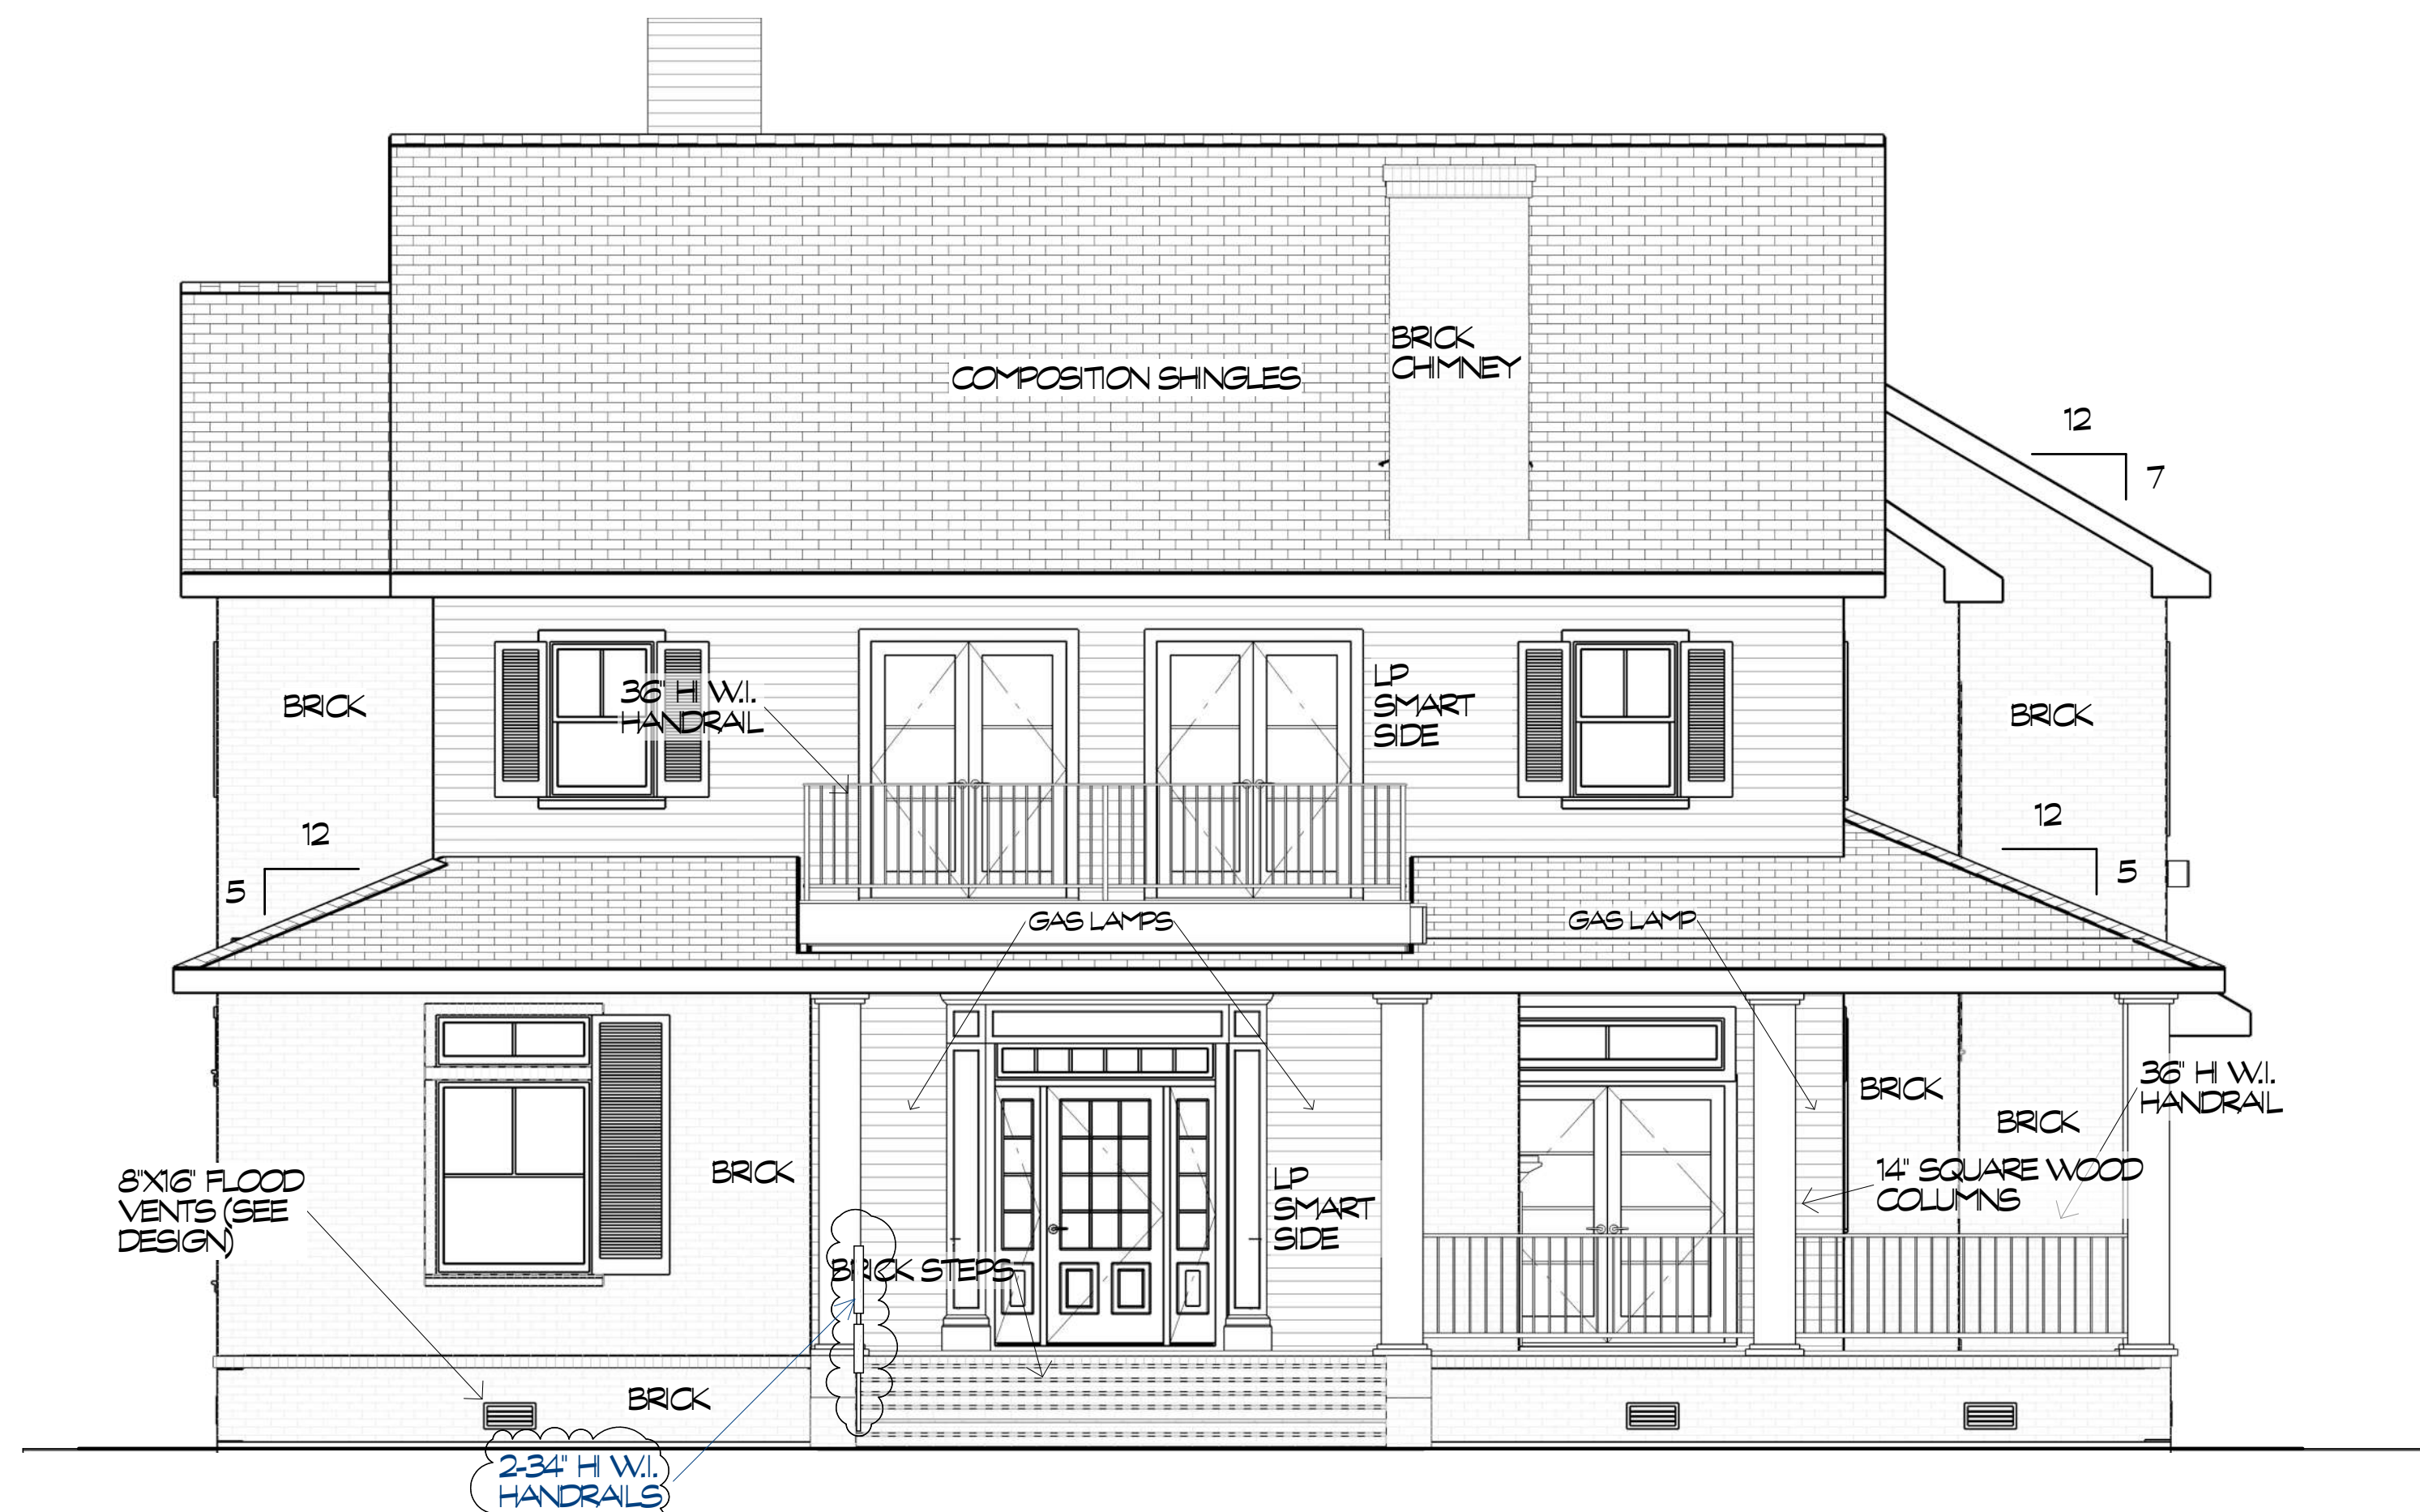

NORTH SIDE
scale 1/4"=1'-0"




SOUTH SIDE
scale 1/4"=1'-0"


THESE DRAWINGS ARE THE PROPRIETARY WORK PRODUCT AND PROPERTY OF ENVISION DESIGN BUILD, DEVELOPED FOR THE EXCLUSIVE USE OF ENVISION DESIGN BUILD. USE OF THESE DRAWINGS AND CONCEPTS CONTAINED THEREIN WITHOUT THE WRITTEN PERMISSION OF ENVISION DESIGN BUILD IS PROHIBITED AND MAY SUBJECT YOU TO A CLAIM FOR DAMAGES.

REVISIONS	DATE


REVISIONS	DATE

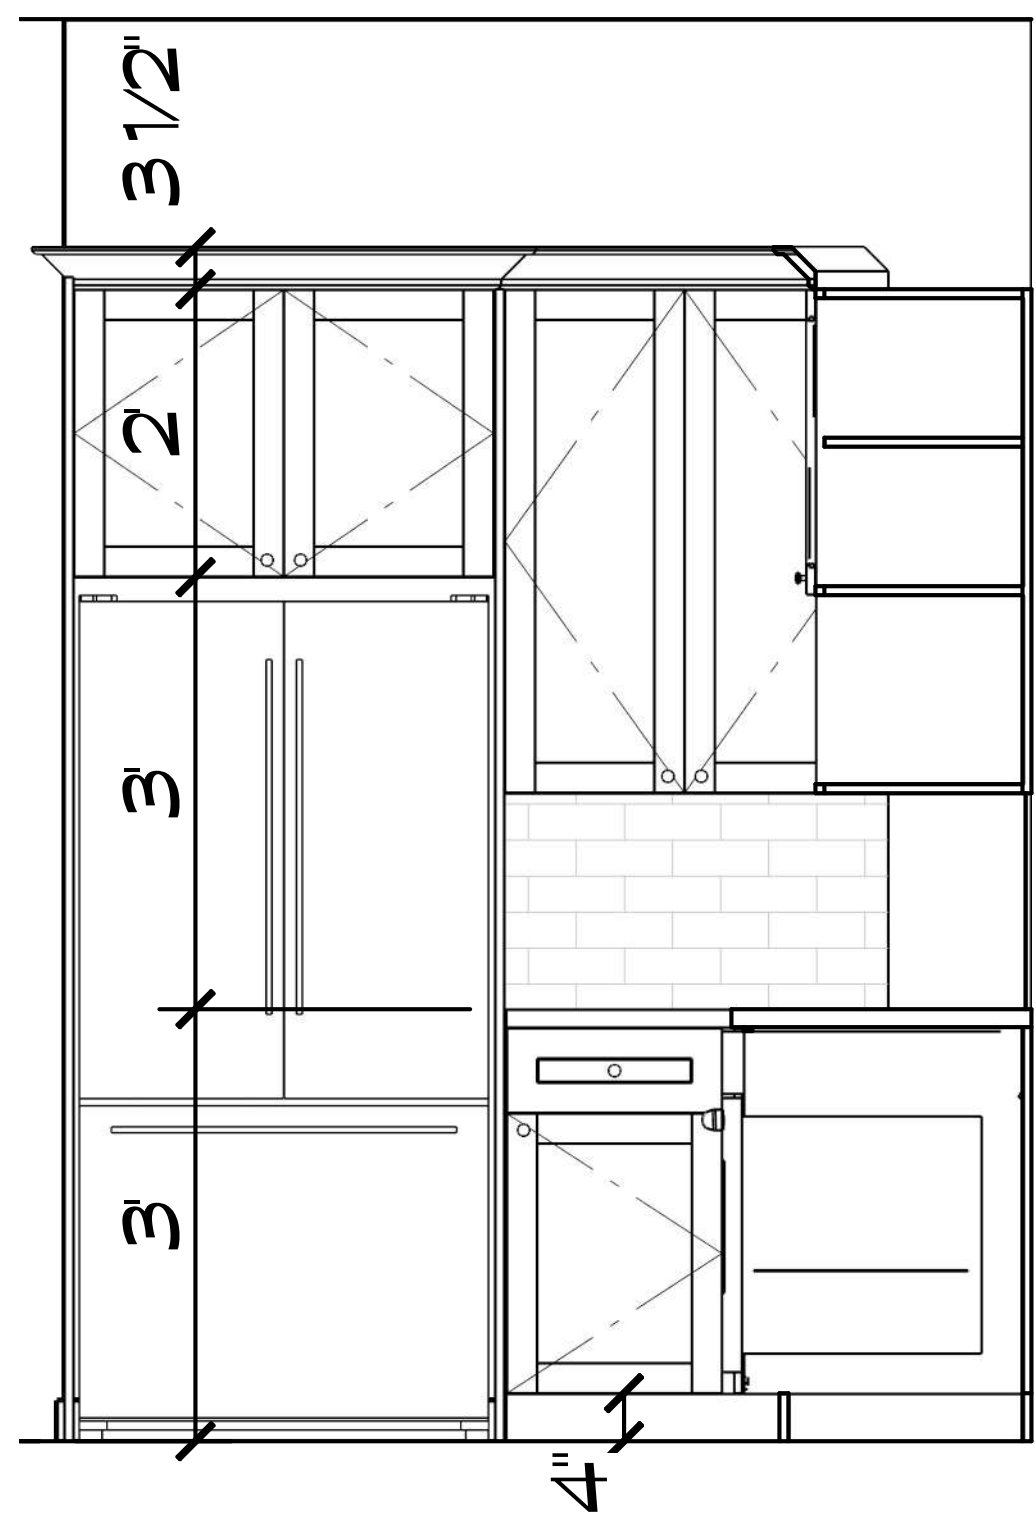


Elevation 5

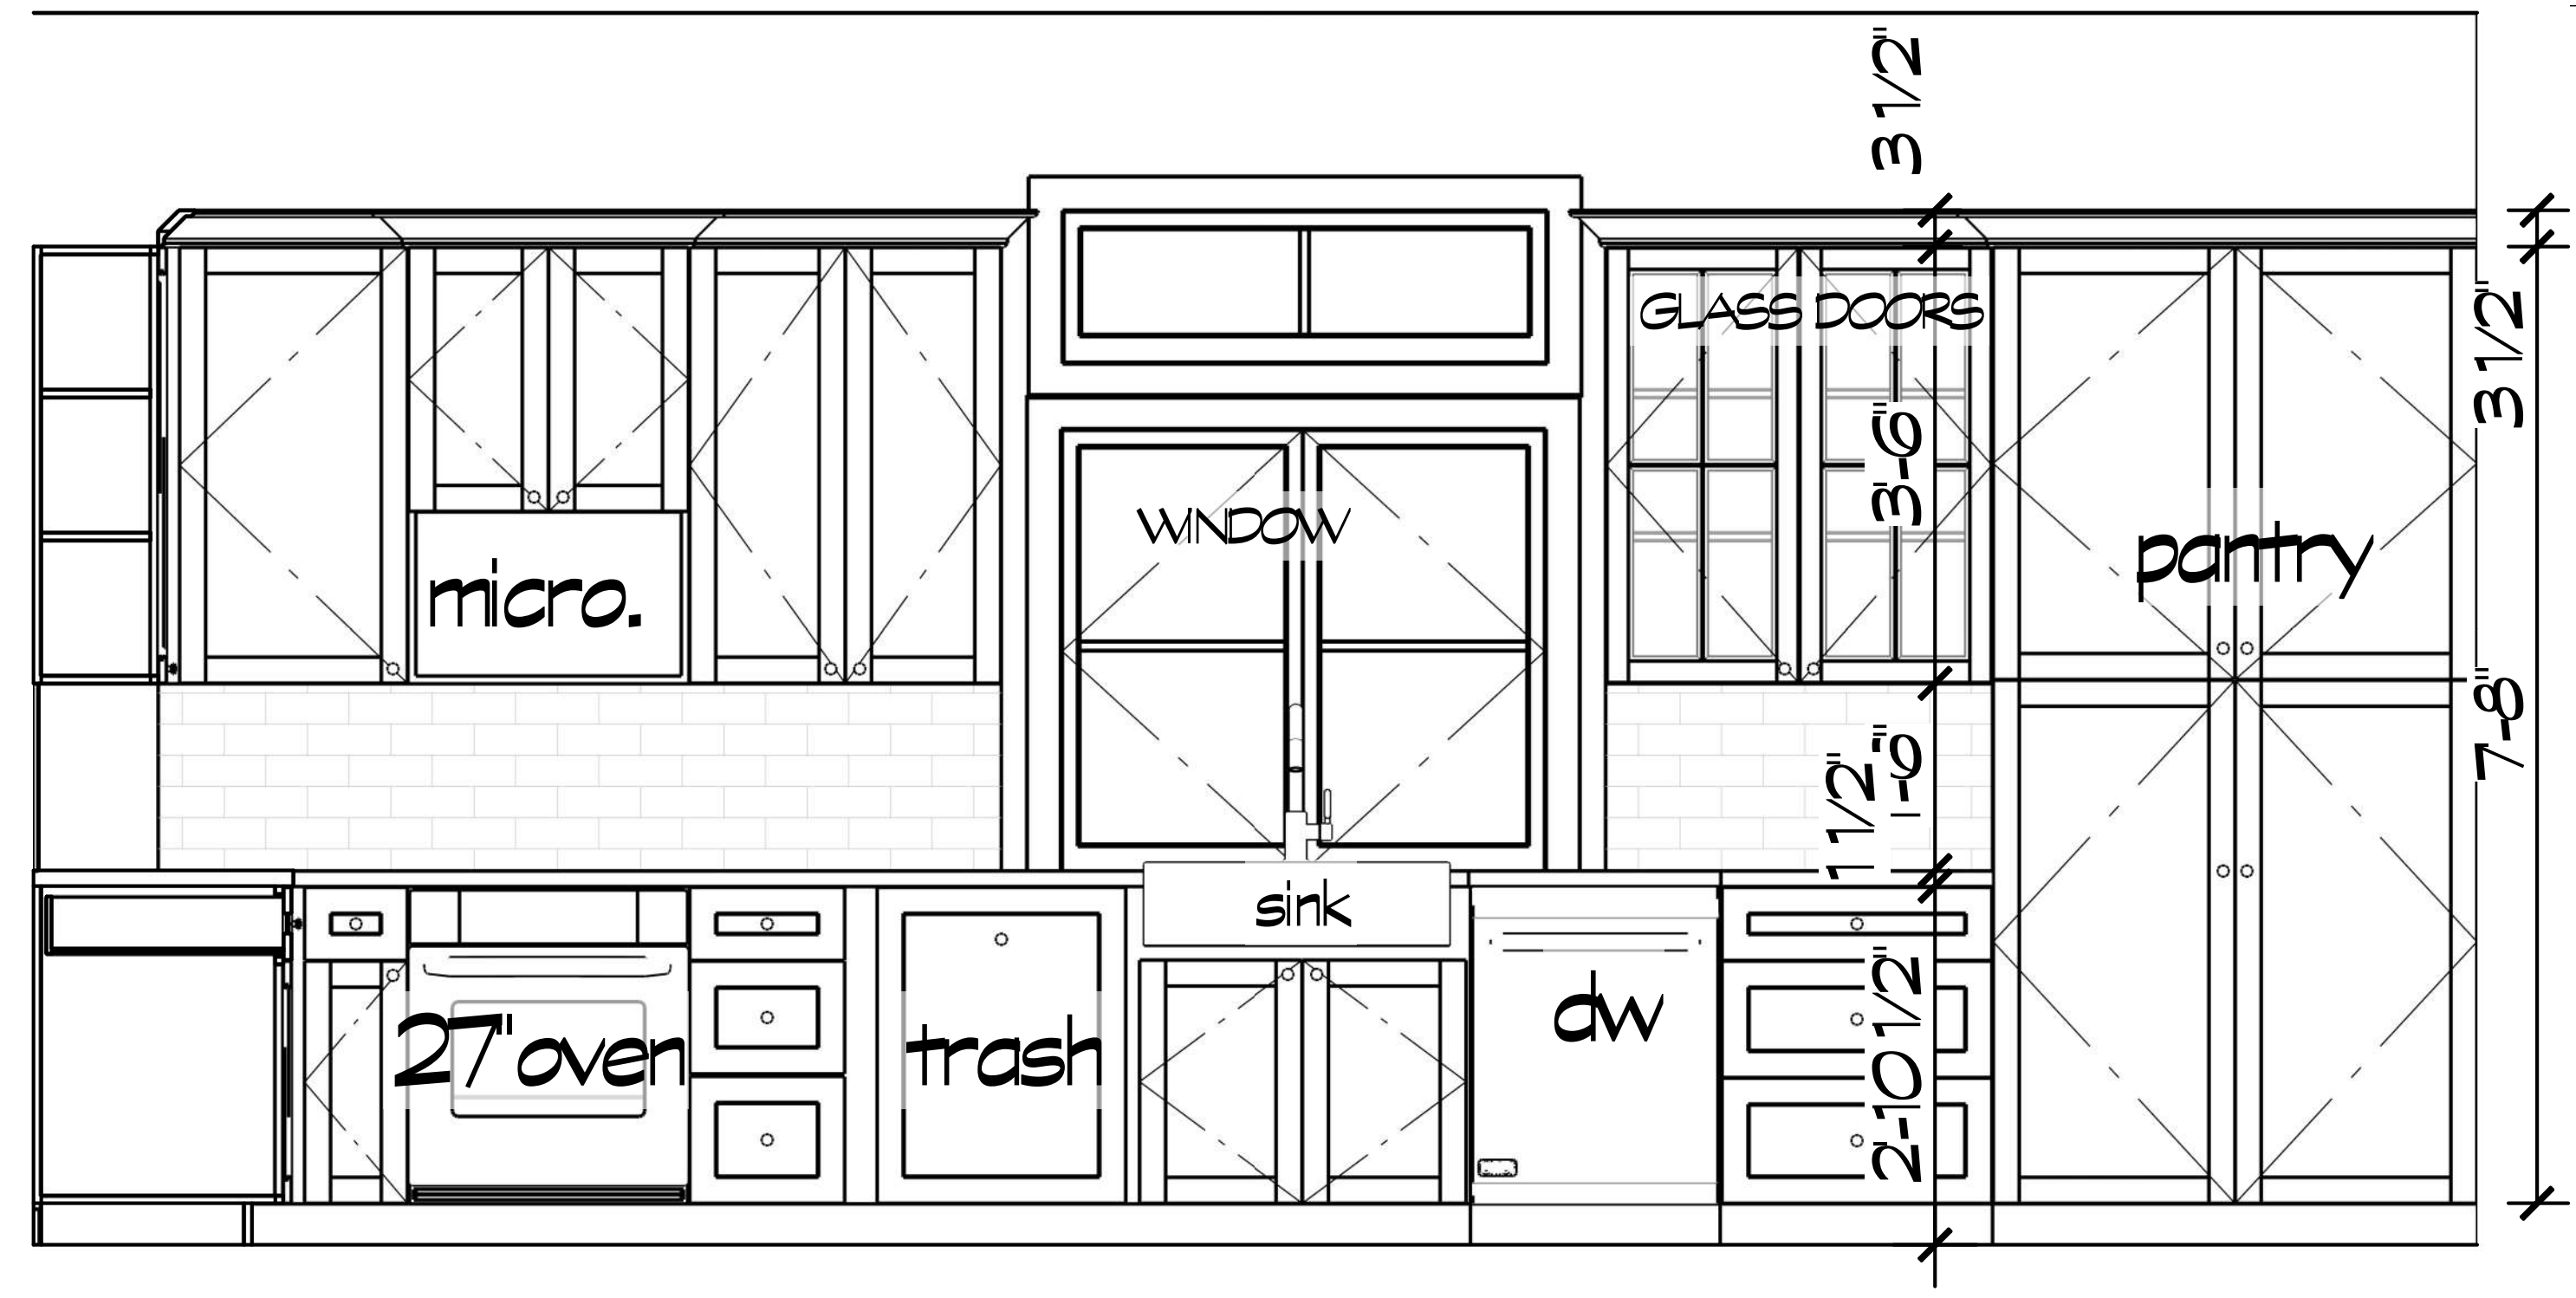

Elevation 6

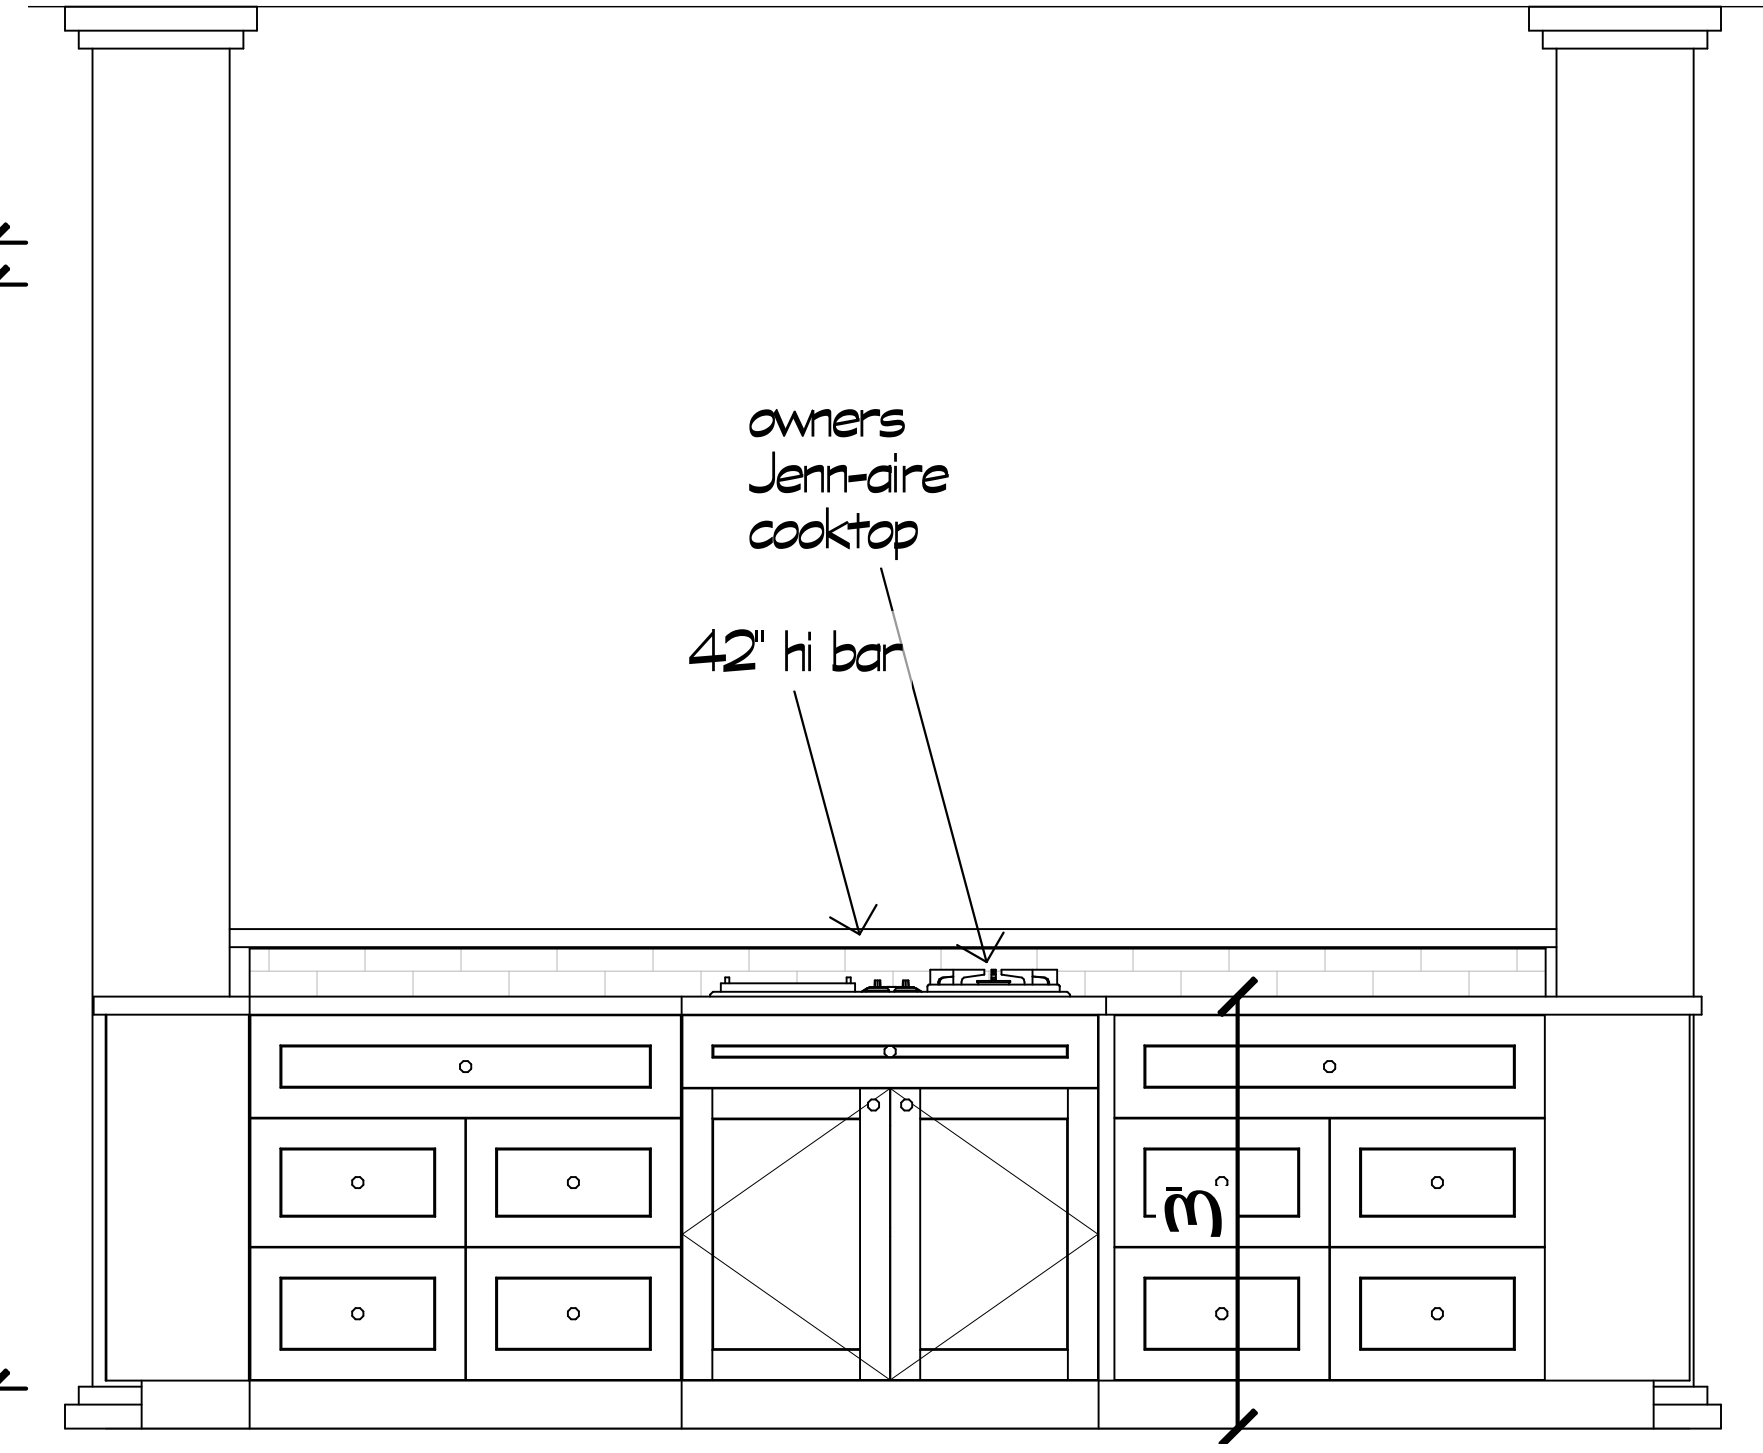


Elevation 7

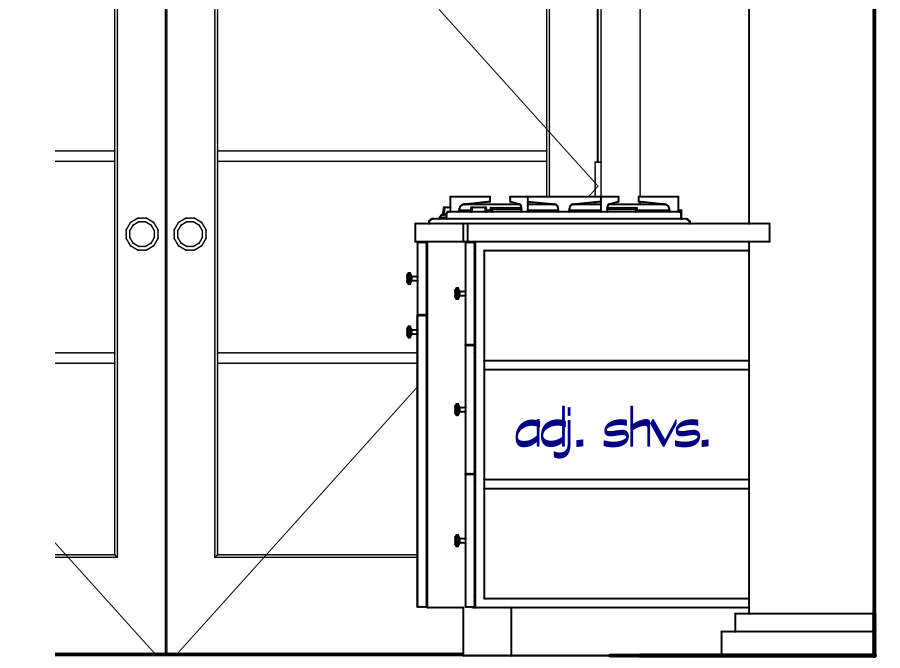


each side of island (typ.)
Elevation 28


ALL CABINETS AT 3/4"=1'-0" SCALE

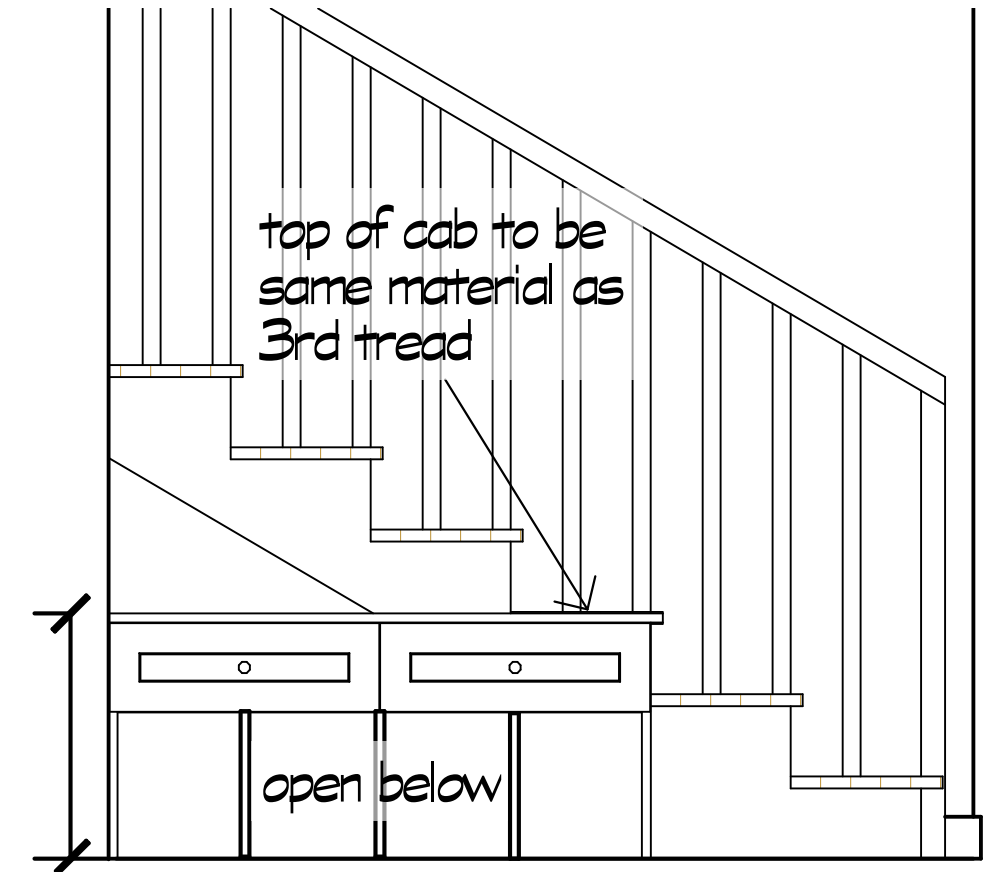


Elevation 8

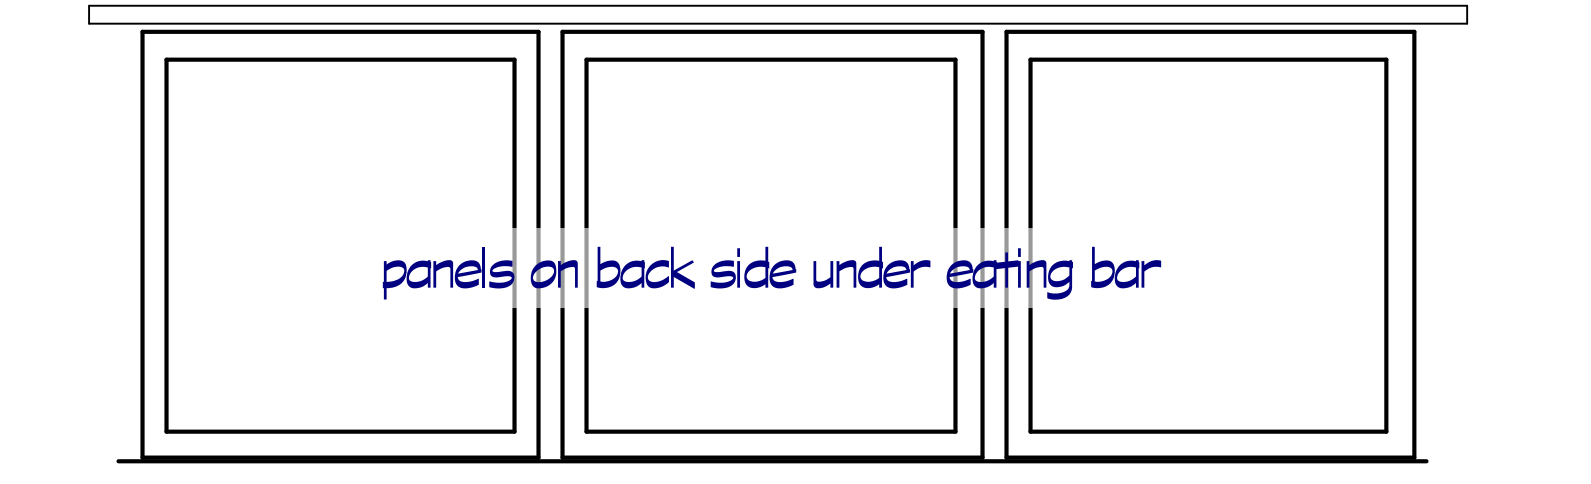

Elevation 27

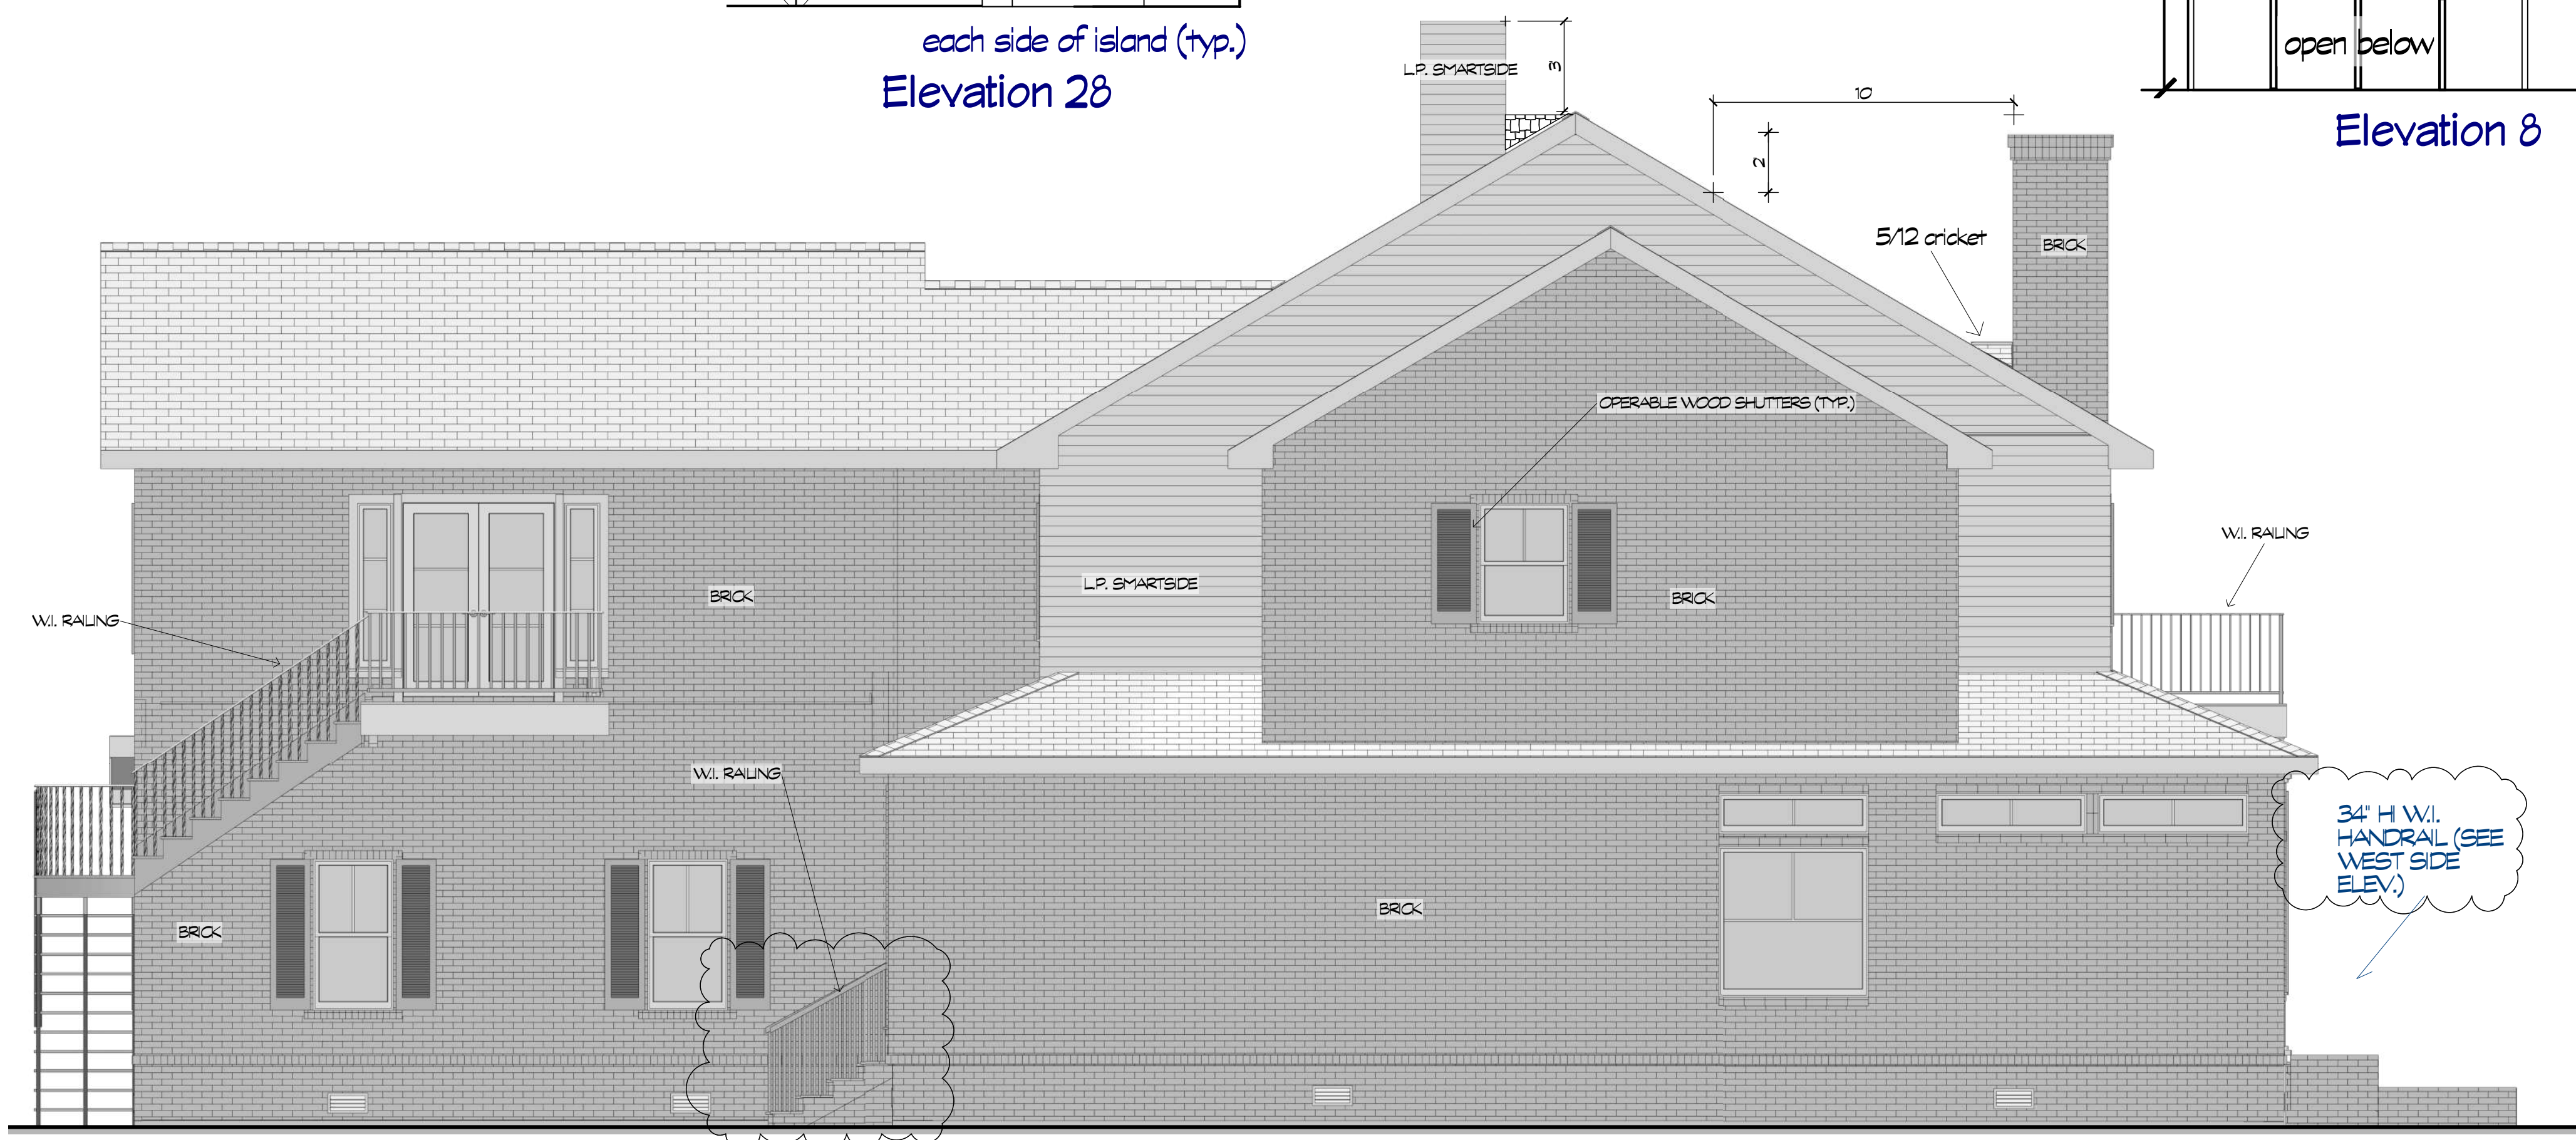


EAST SIDE
scale 1/4"=1'-0"

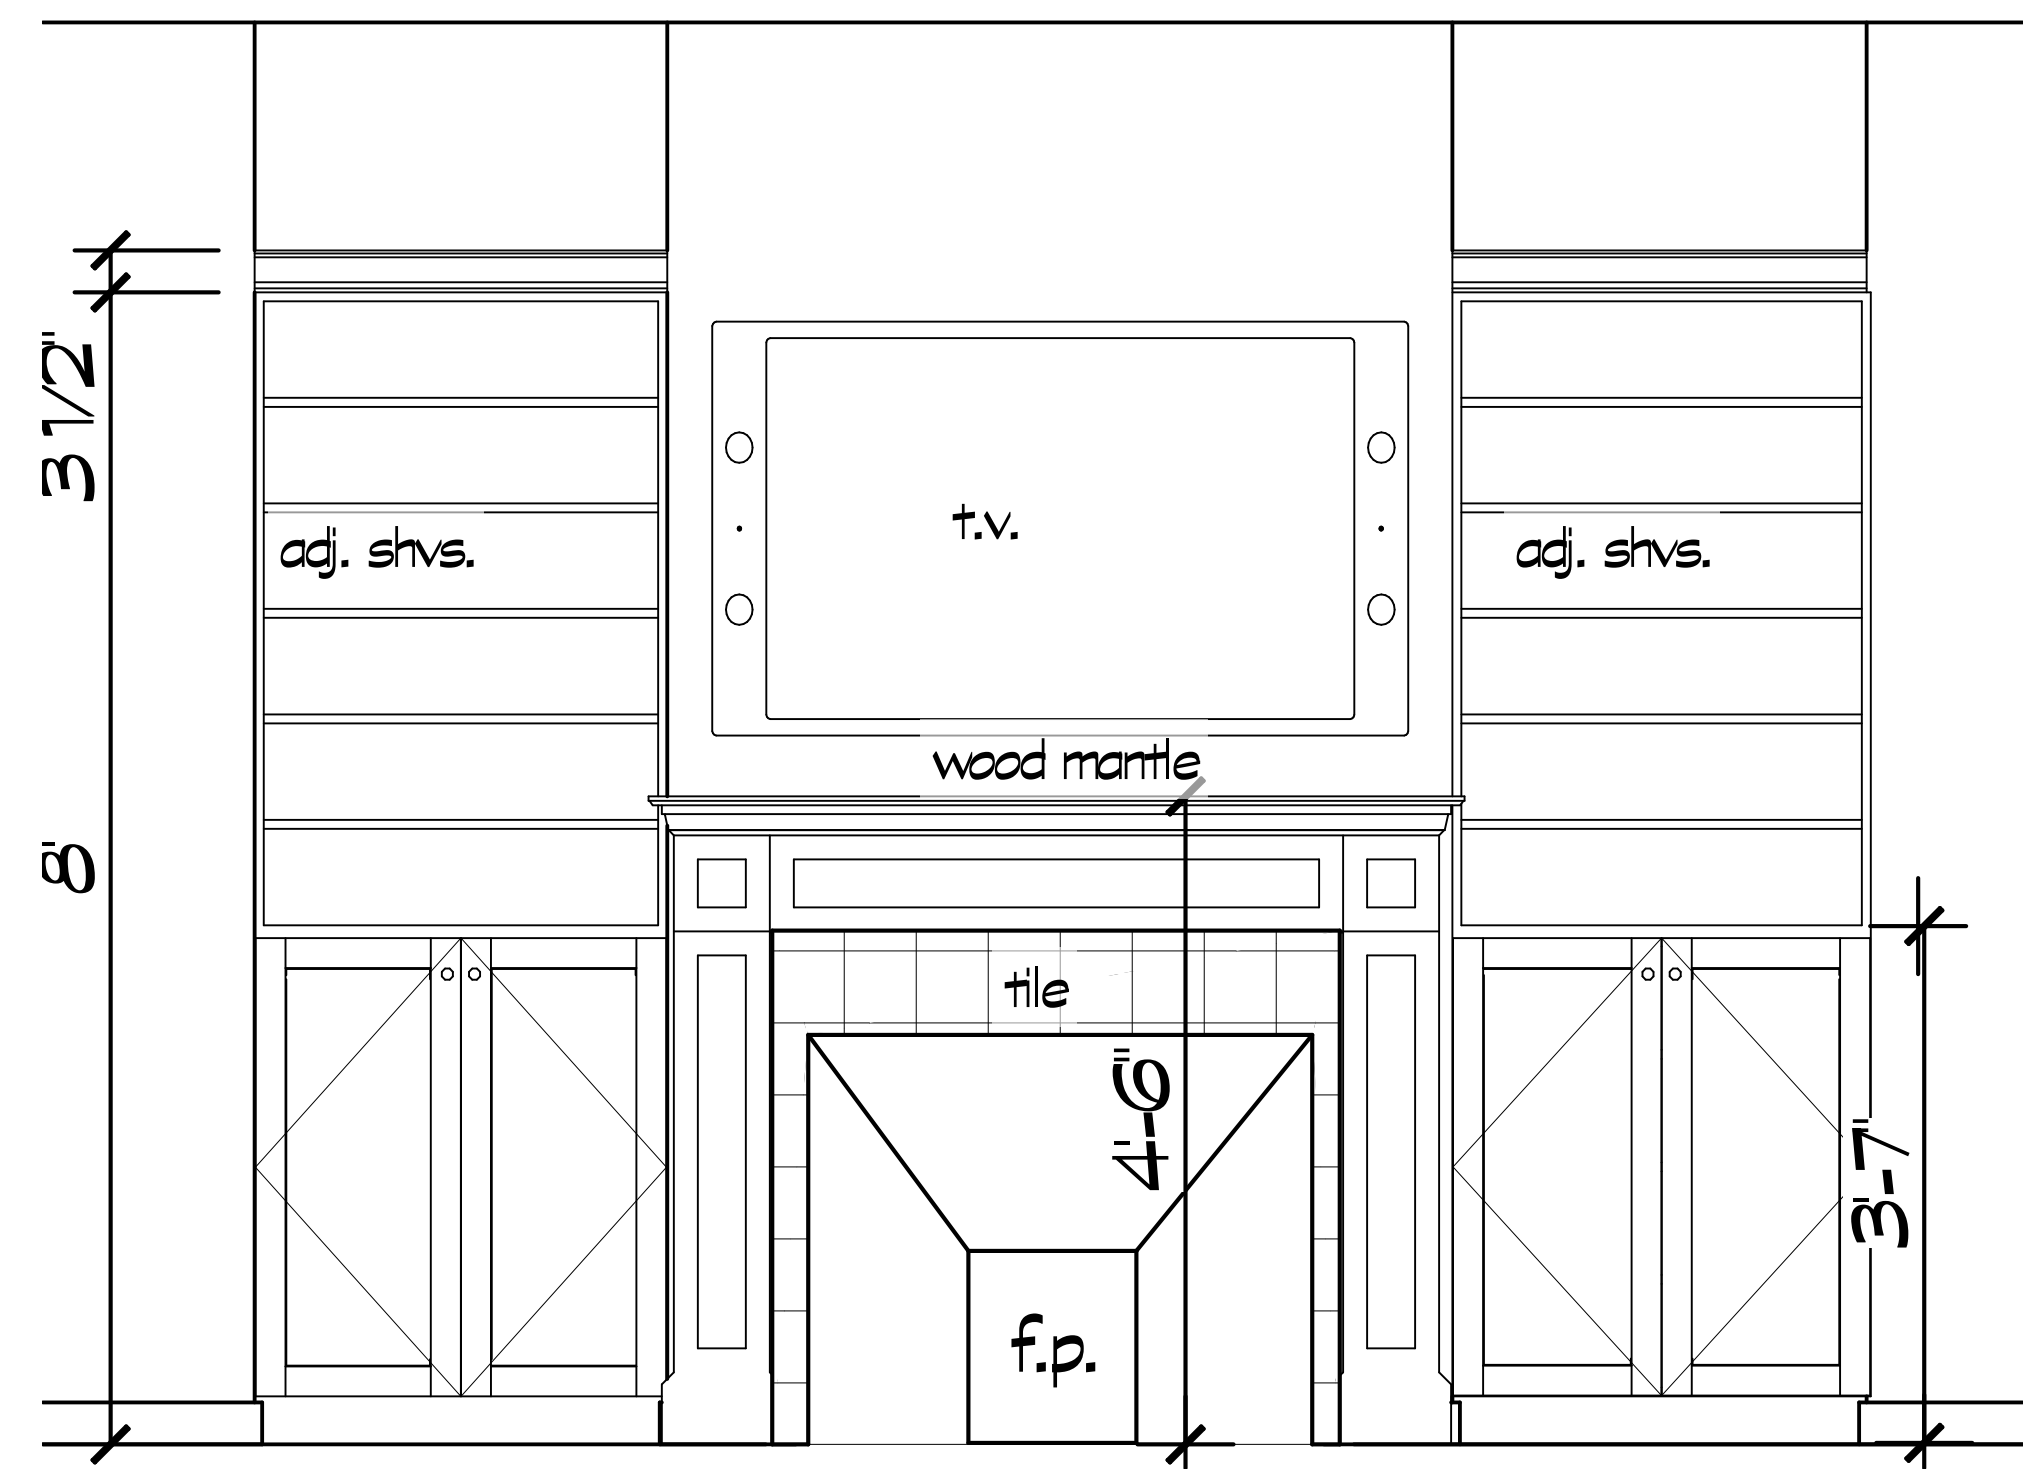


Elevation 10


THESE DRAWINGS ARE THE PROPRIETARY WORK PRODUCT AND PROPERTY OF ENVISION DESIGN BUILD, DEVELOPED FOR THE EXCLUSIVE USE OF ENVISION DESIGN BUILD. USE OF THESE DRAWINGS AND CONCEPTS CONTAINED THEREIN WITHOUT THE WRITTEN PERMISSION OF ENVISION DESIGN BUILD IS PROHIBITED AND MAY SUBJECT YOU TO A CLAIM FOR DAMAGES.

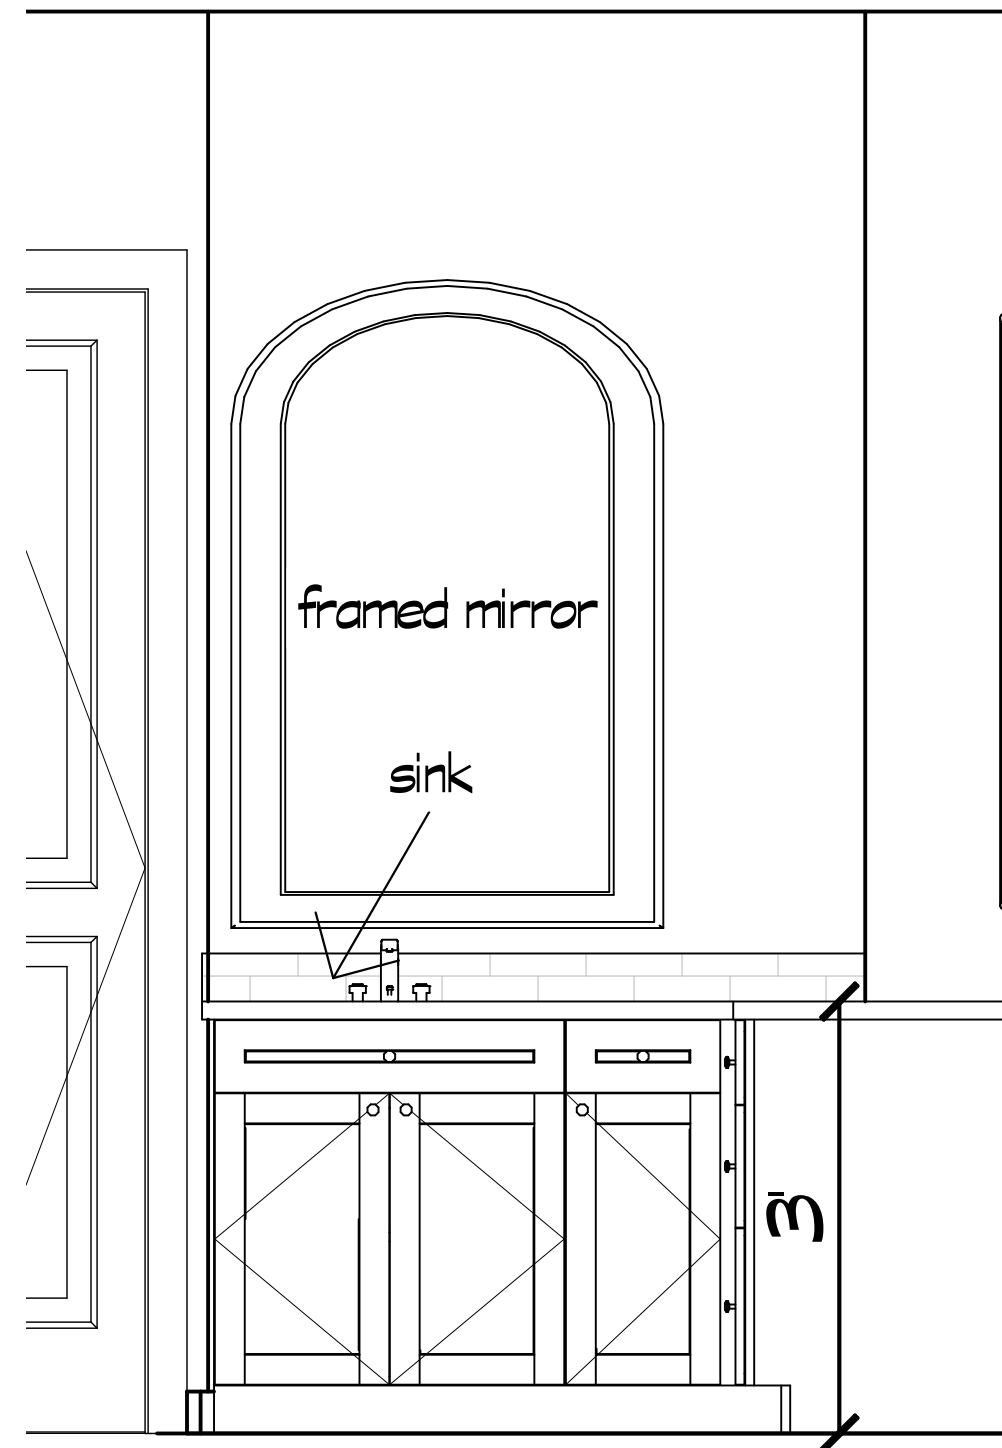


Elevation 13

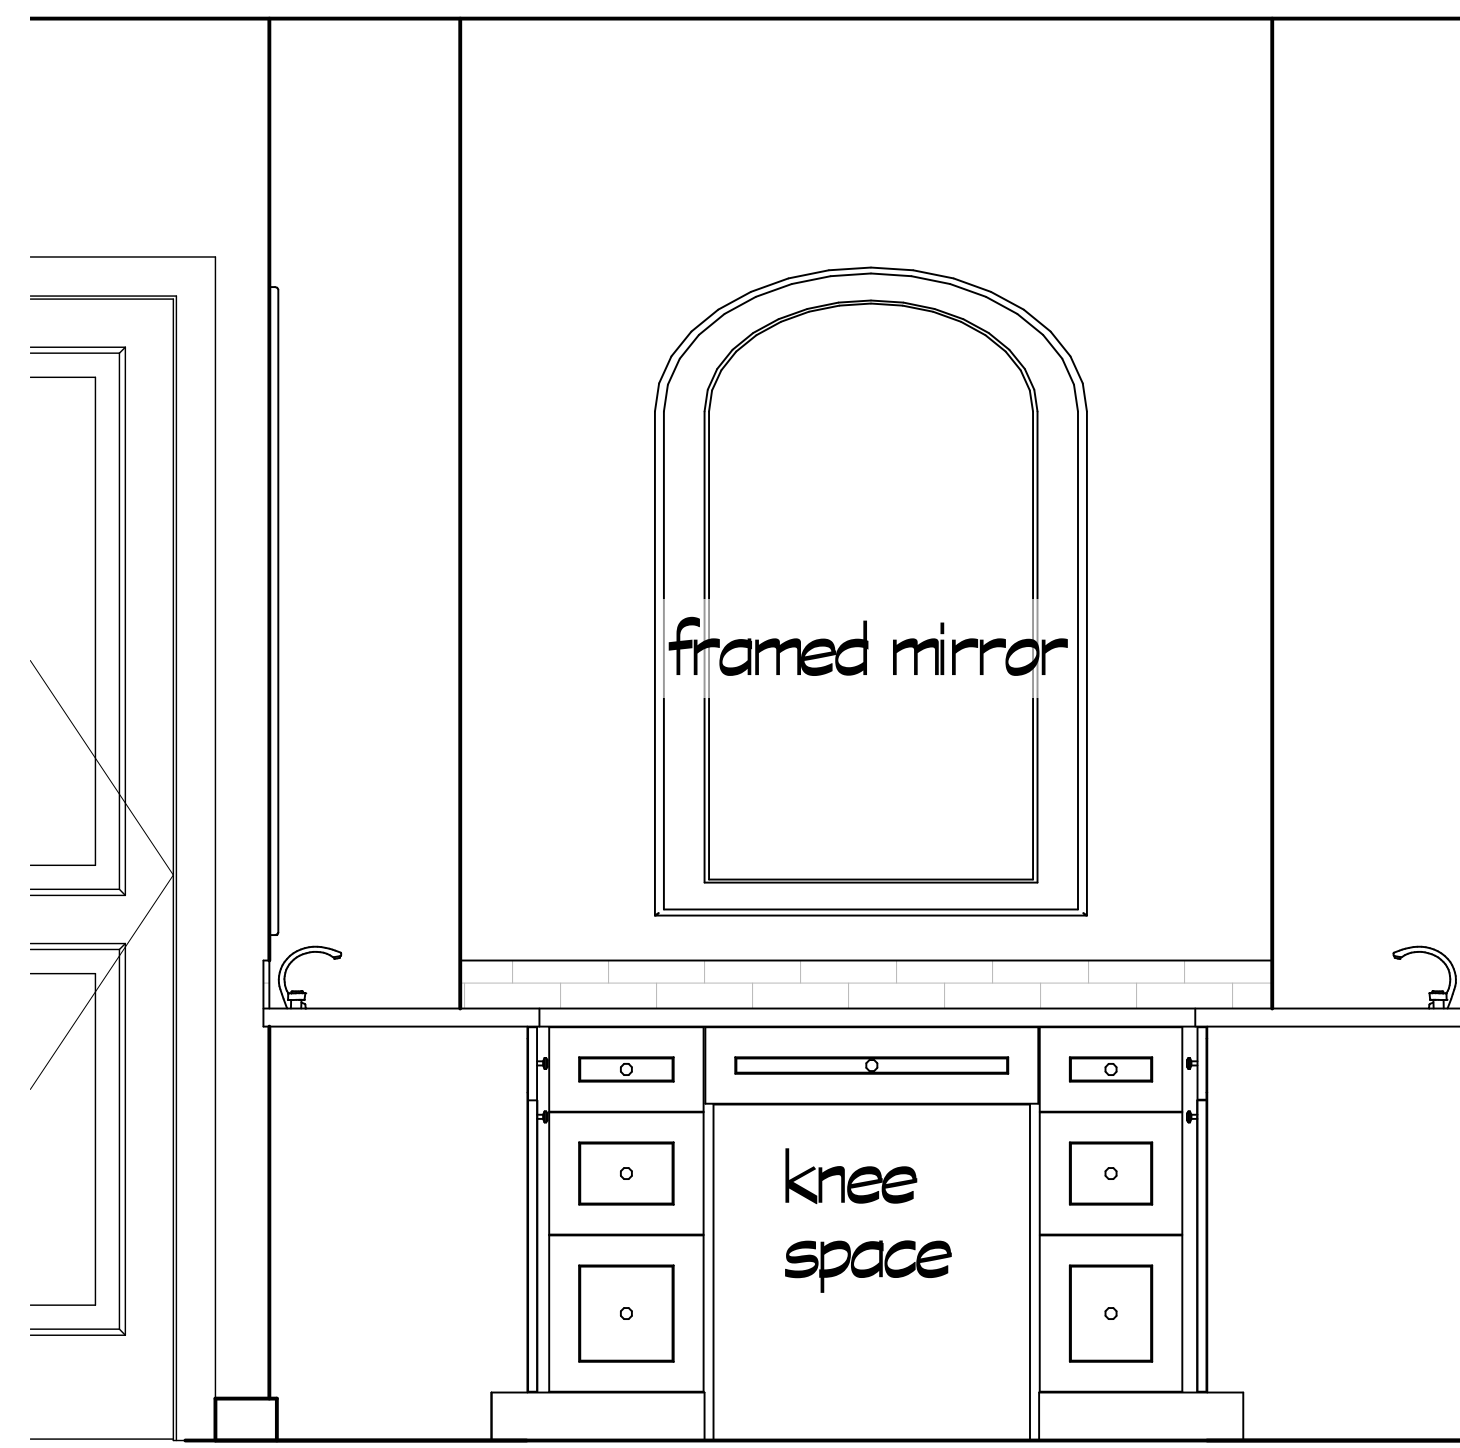

Elevation 12

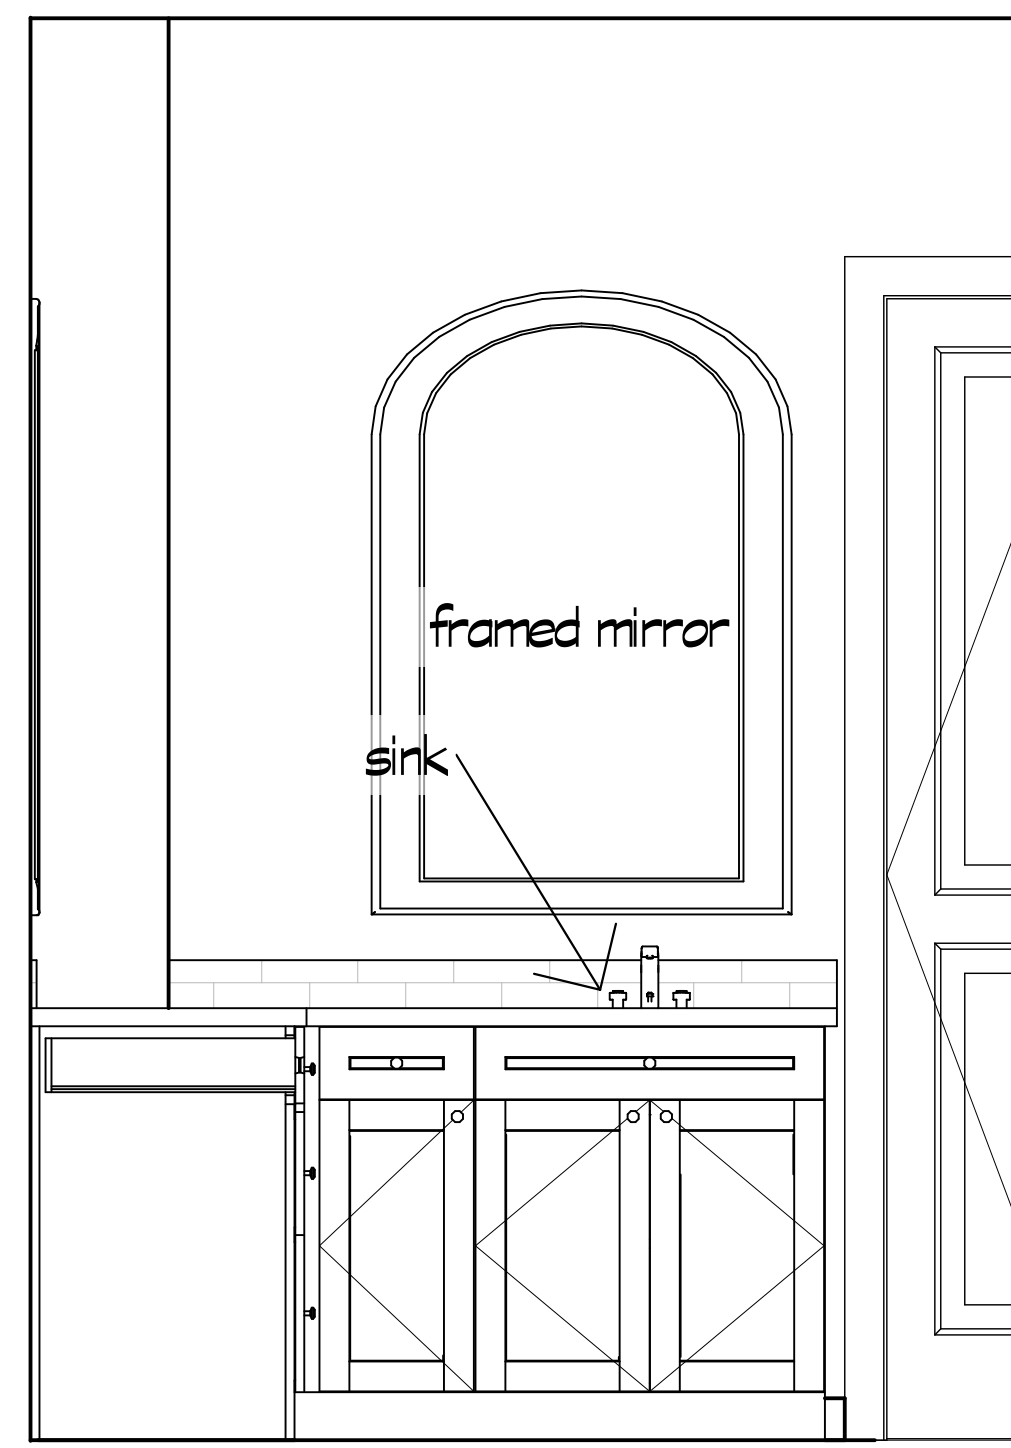


Elevation 14

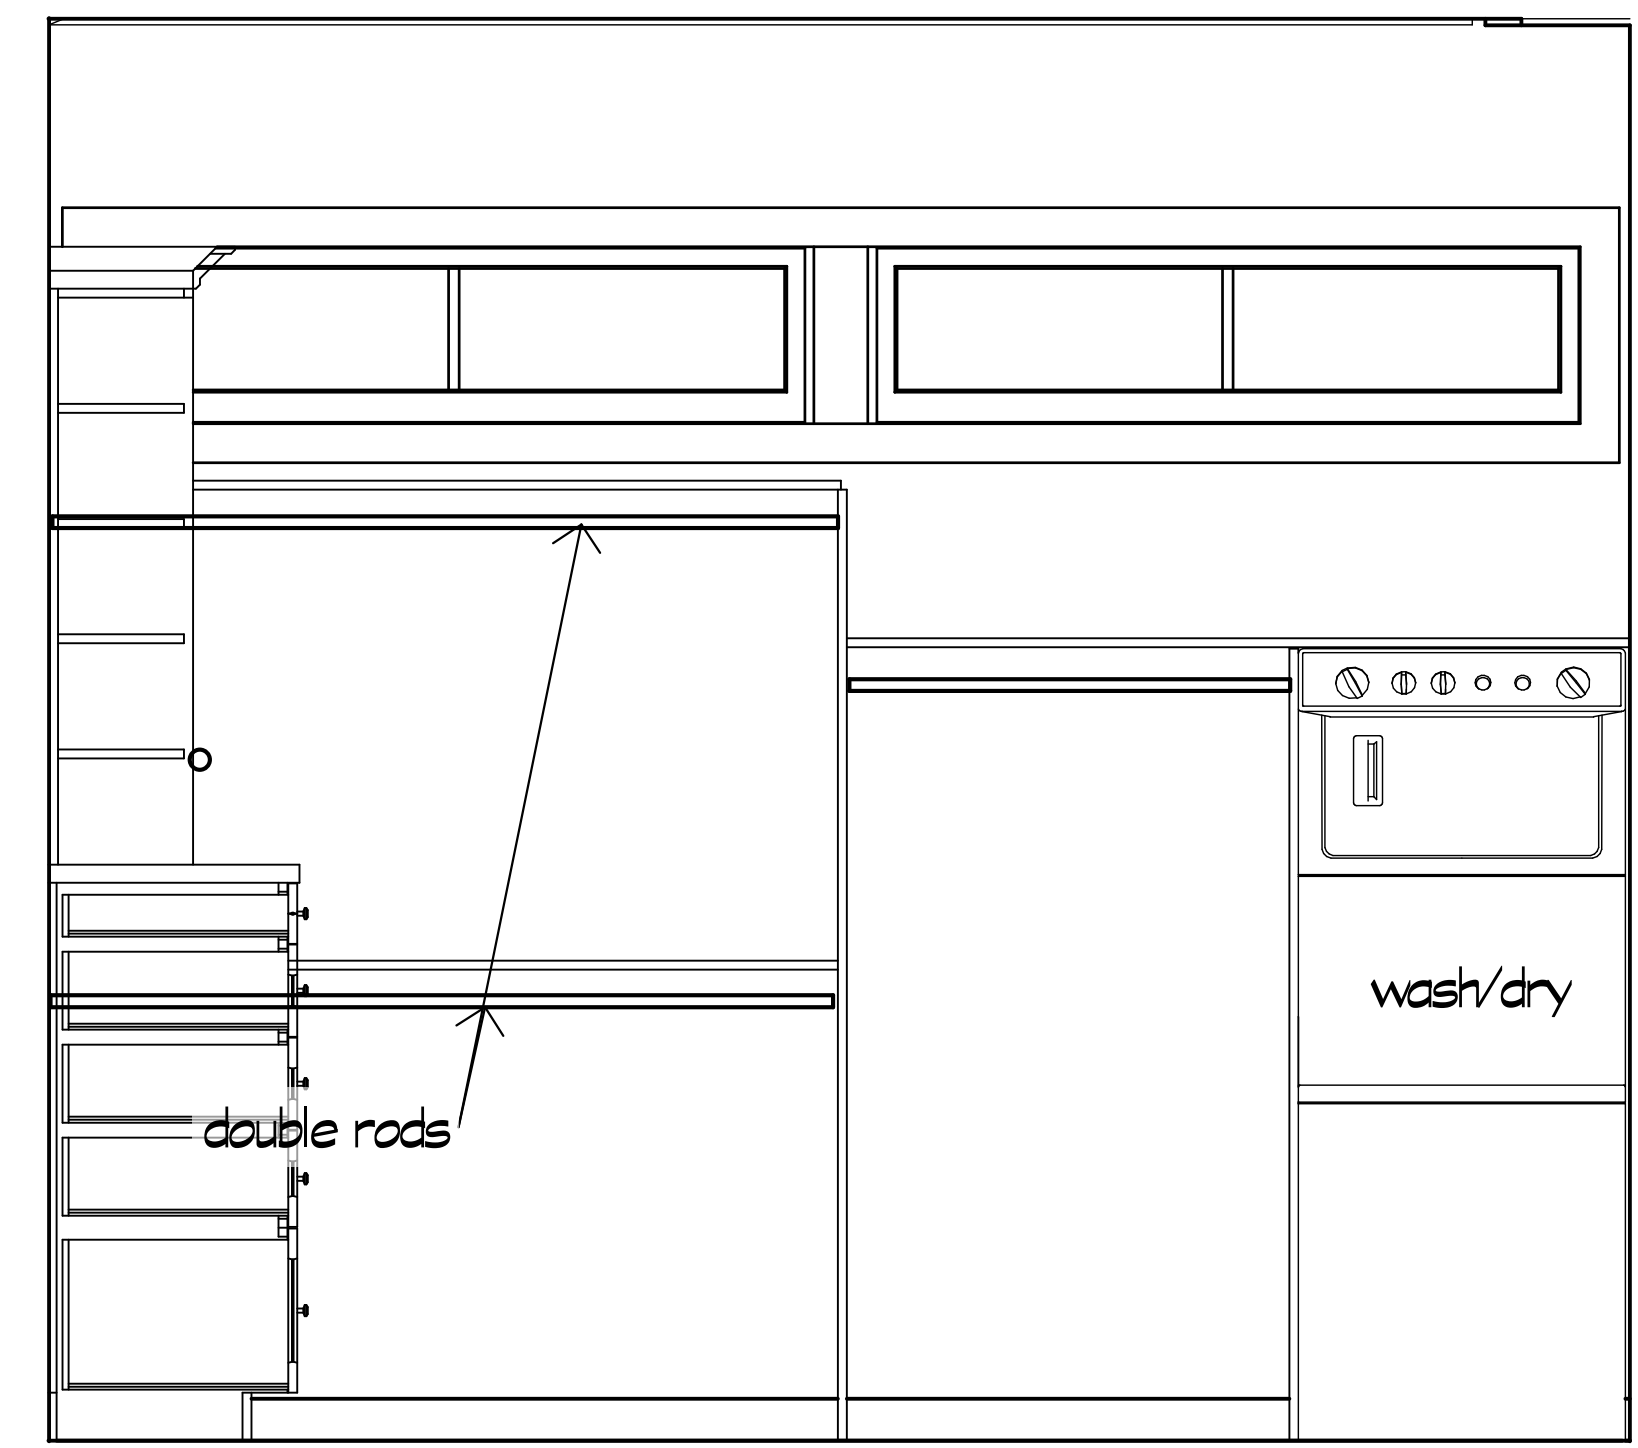


Elevation 15



Elevation 16

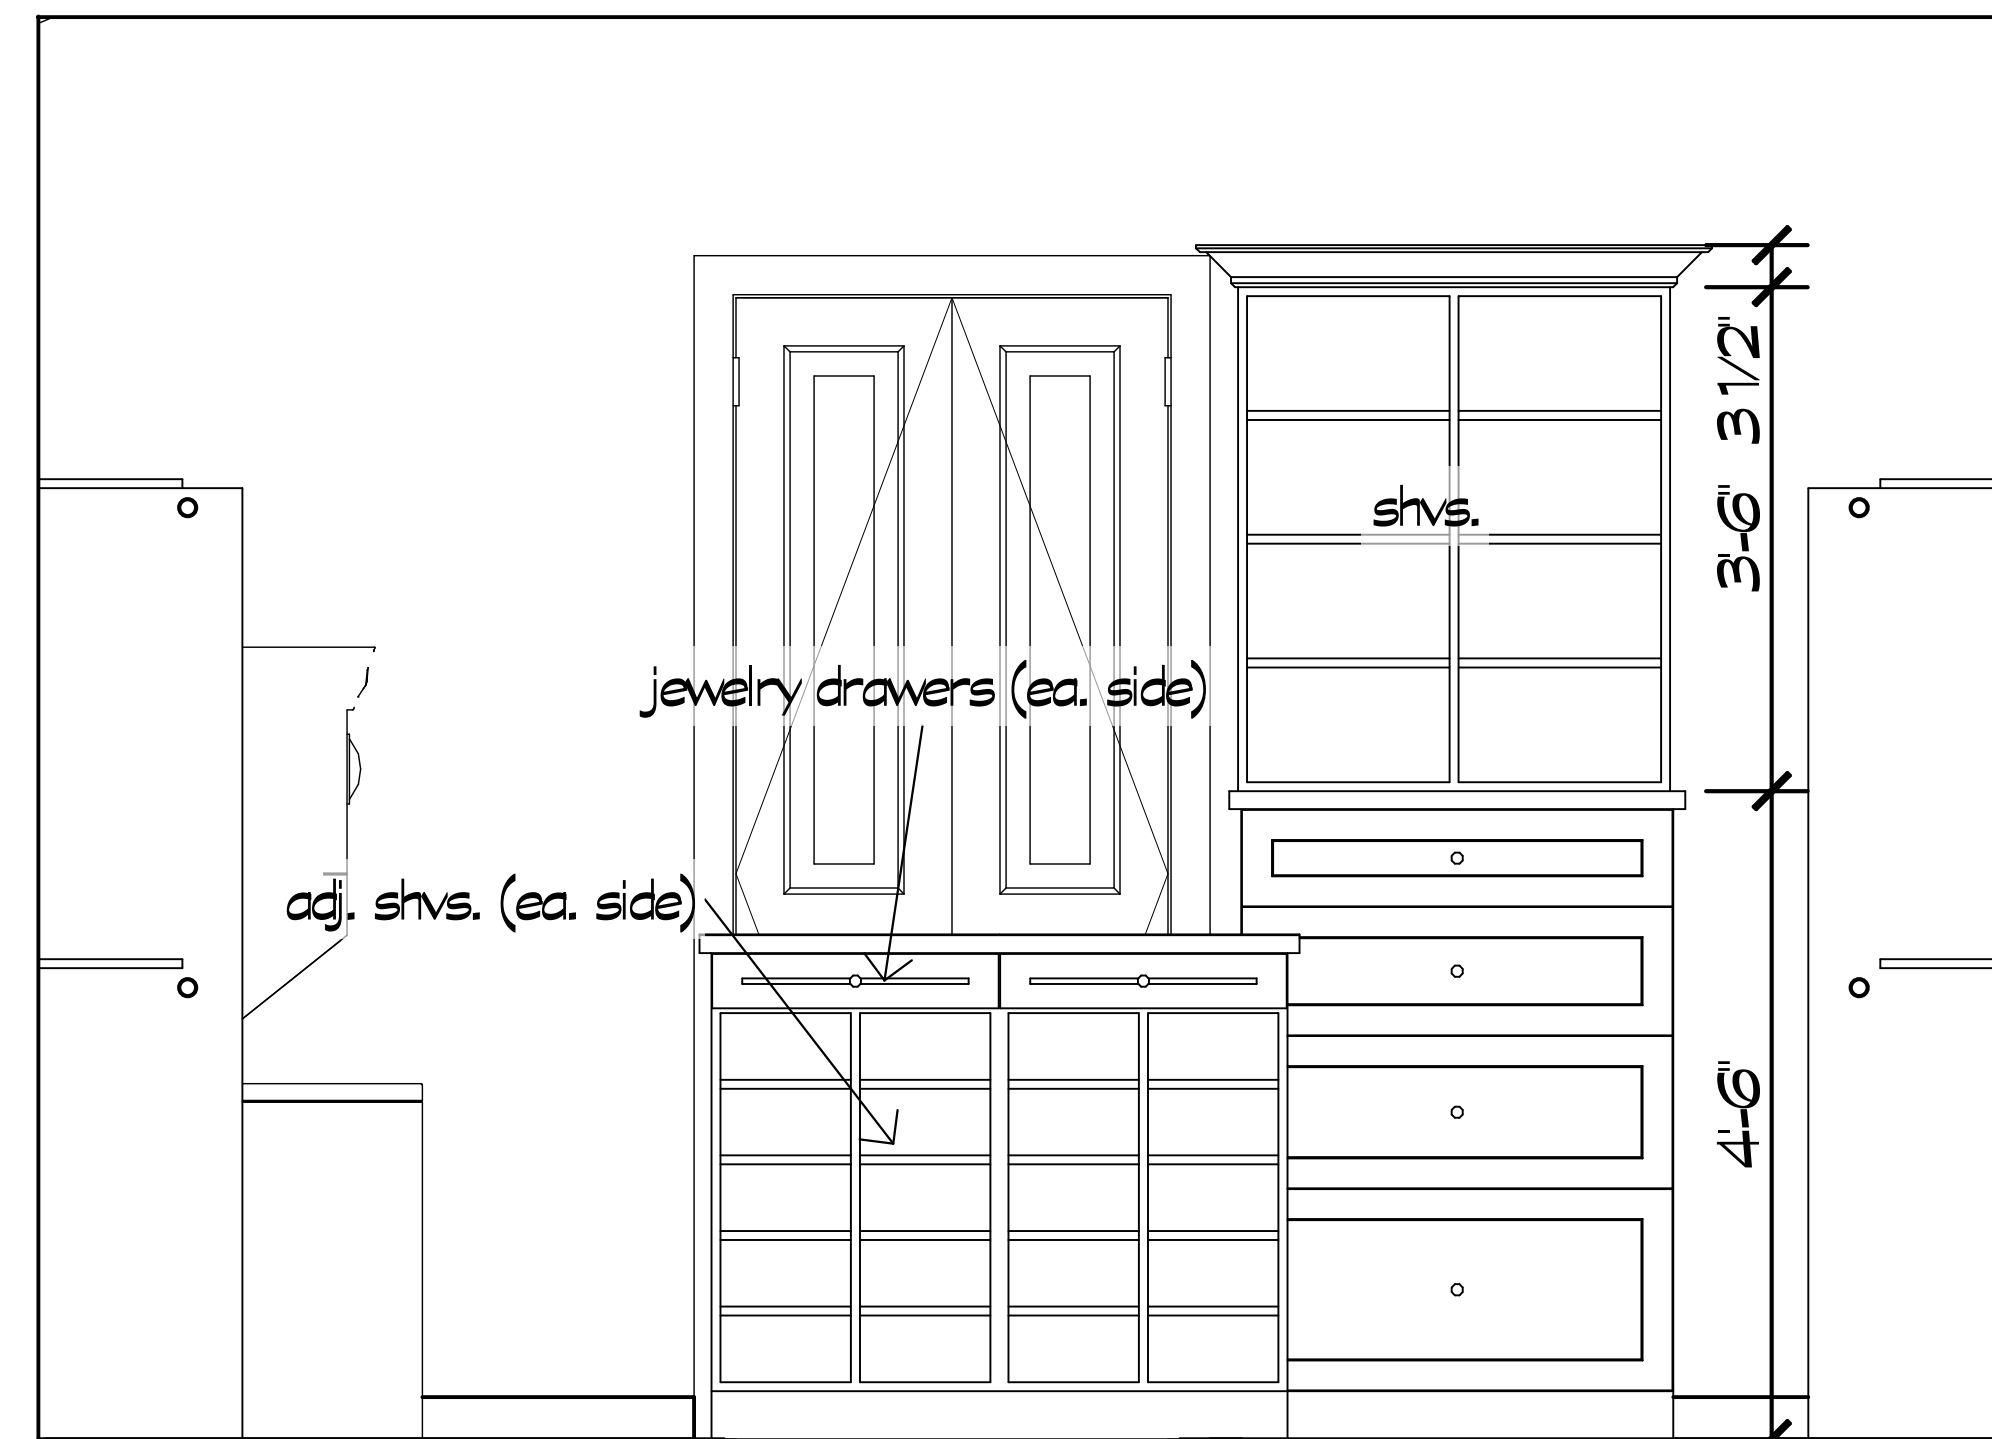

Elevation 17

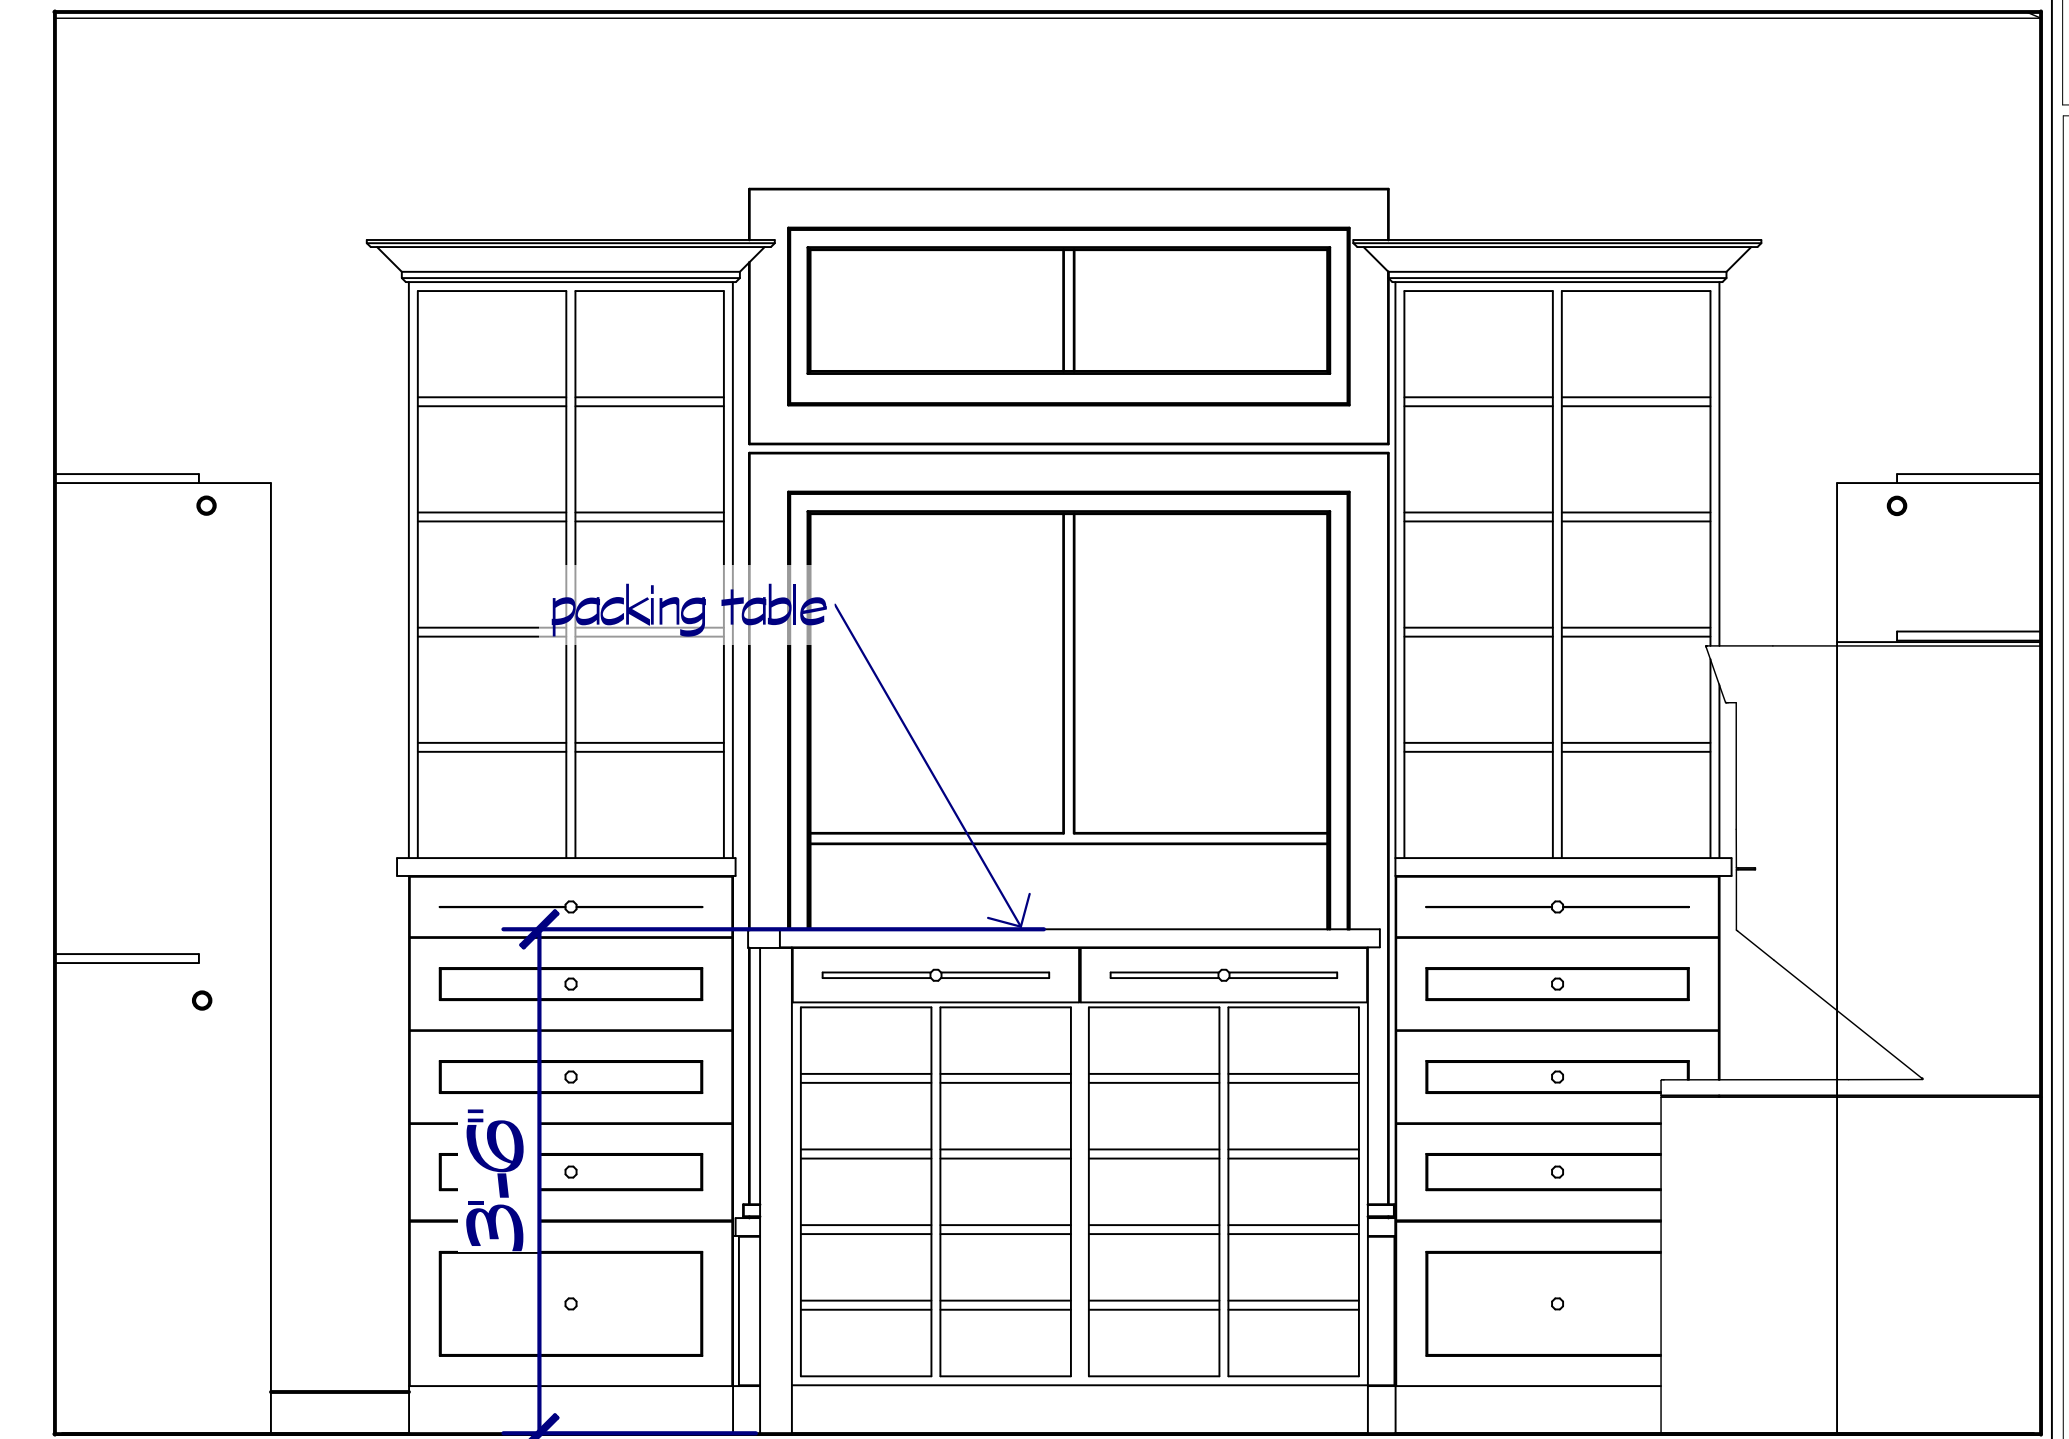


Elevation 18

DATE
4-23-2018

A NEW RESIDENCE FOR


800 Wilcrest suite 120
Houston, Texas 77042
PH. 713-759-5262
FAX 713-759-5456
CELL 713-806-1995

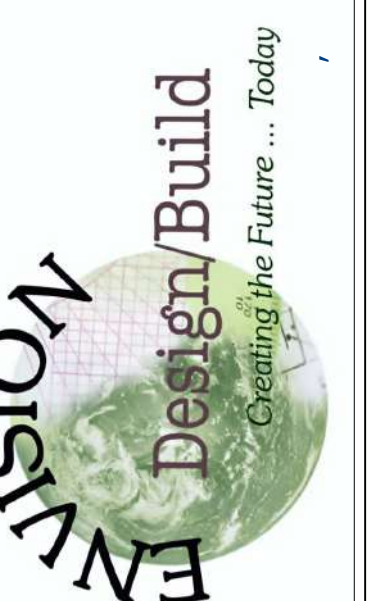


REVISIONS	DATE




THESE DRAWINGS ARE THE PROPRIETARY WORK PRODUCT AND PROPERTY OF ENVISION DESIGN/BUILD, DEVELOPED FOR THE EXCLUSIVE USE OF ENVISION DESIGN/BUILD. USE OF THESE DRAWINGS AND CONCEPTS CONTAINED THEREIN WITHOUT THE WRITTEN PERMISSION OF ENVISION DESIGN/BUILD IS PROHIBITED AND MAY SUBJECT YOU TO A CLAIM FOR DAMAGES.

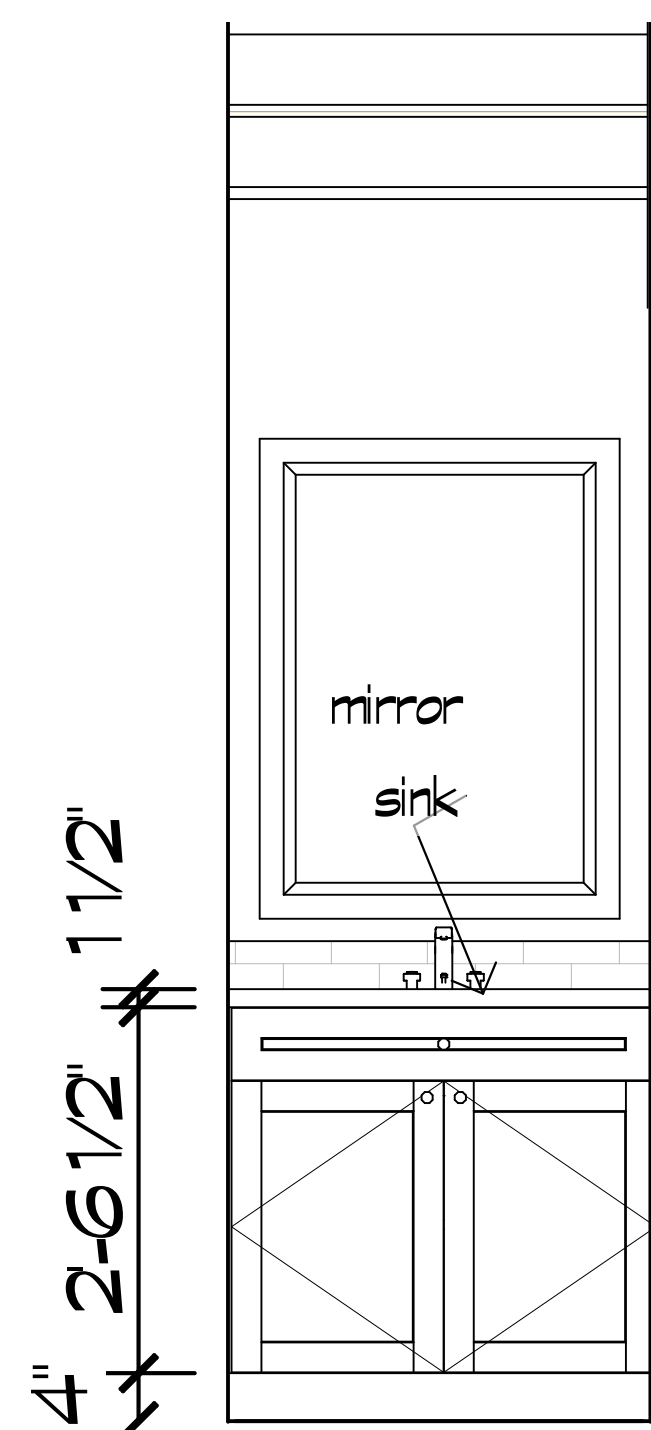


Elevation 19

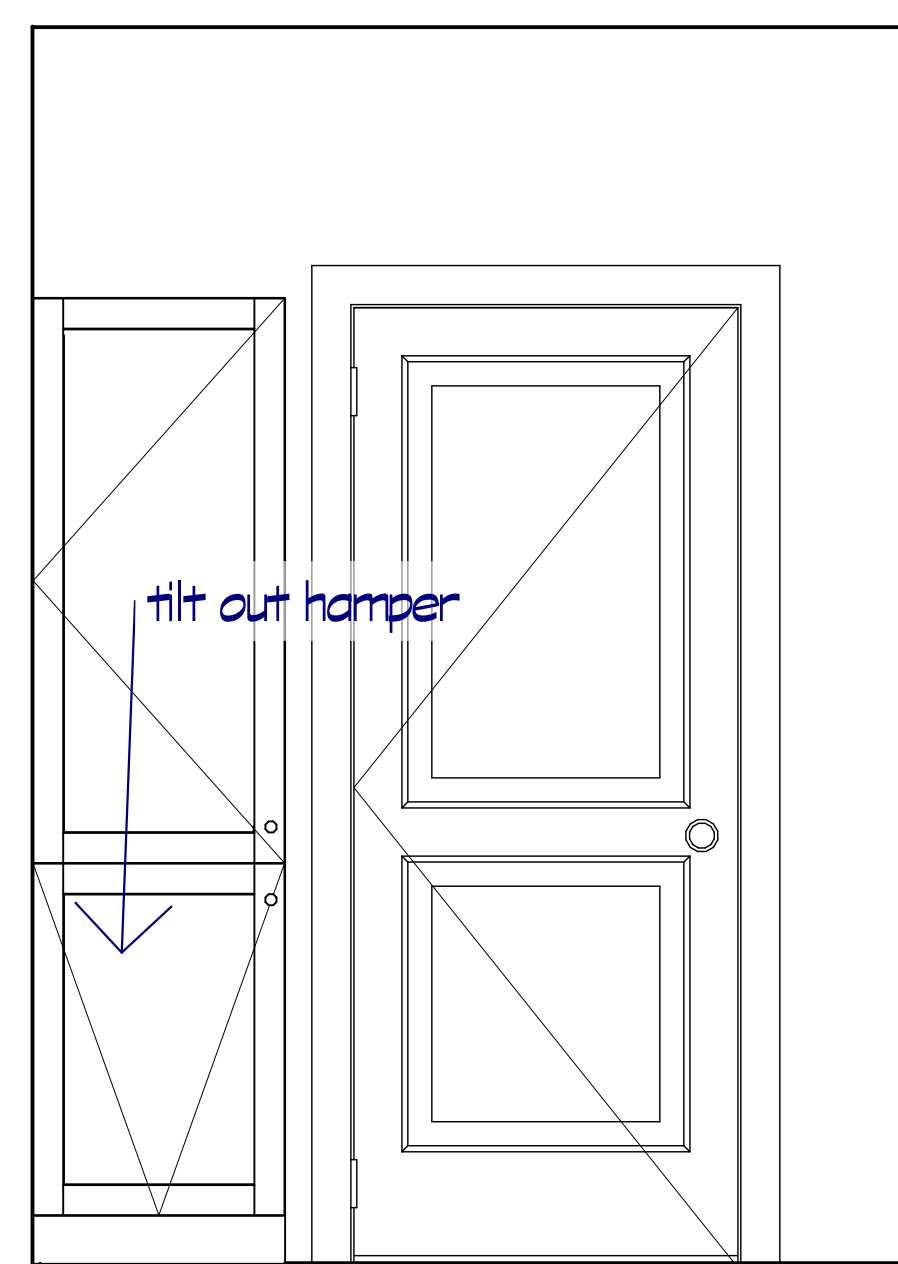


Elevation 20

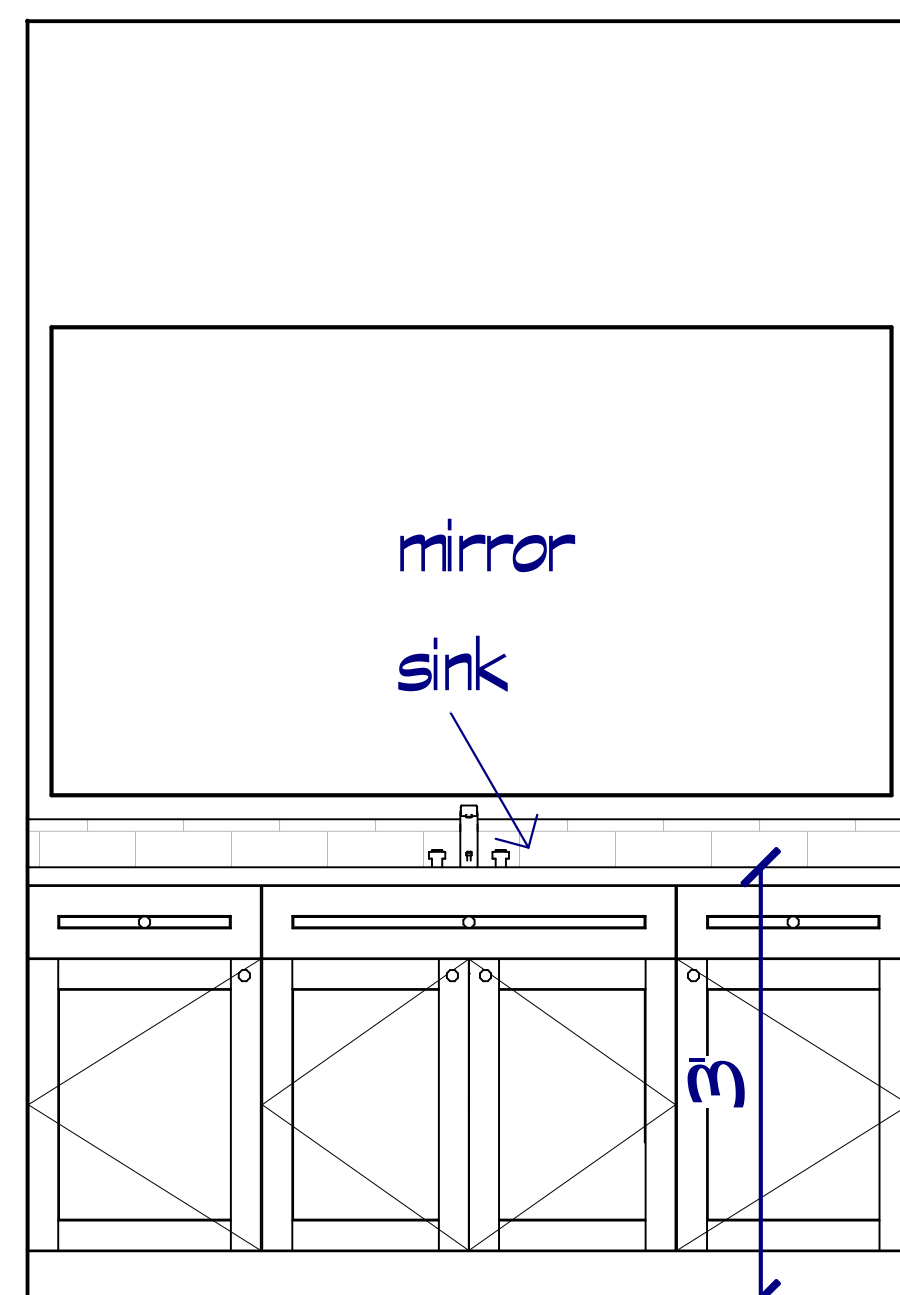


Elevation 21

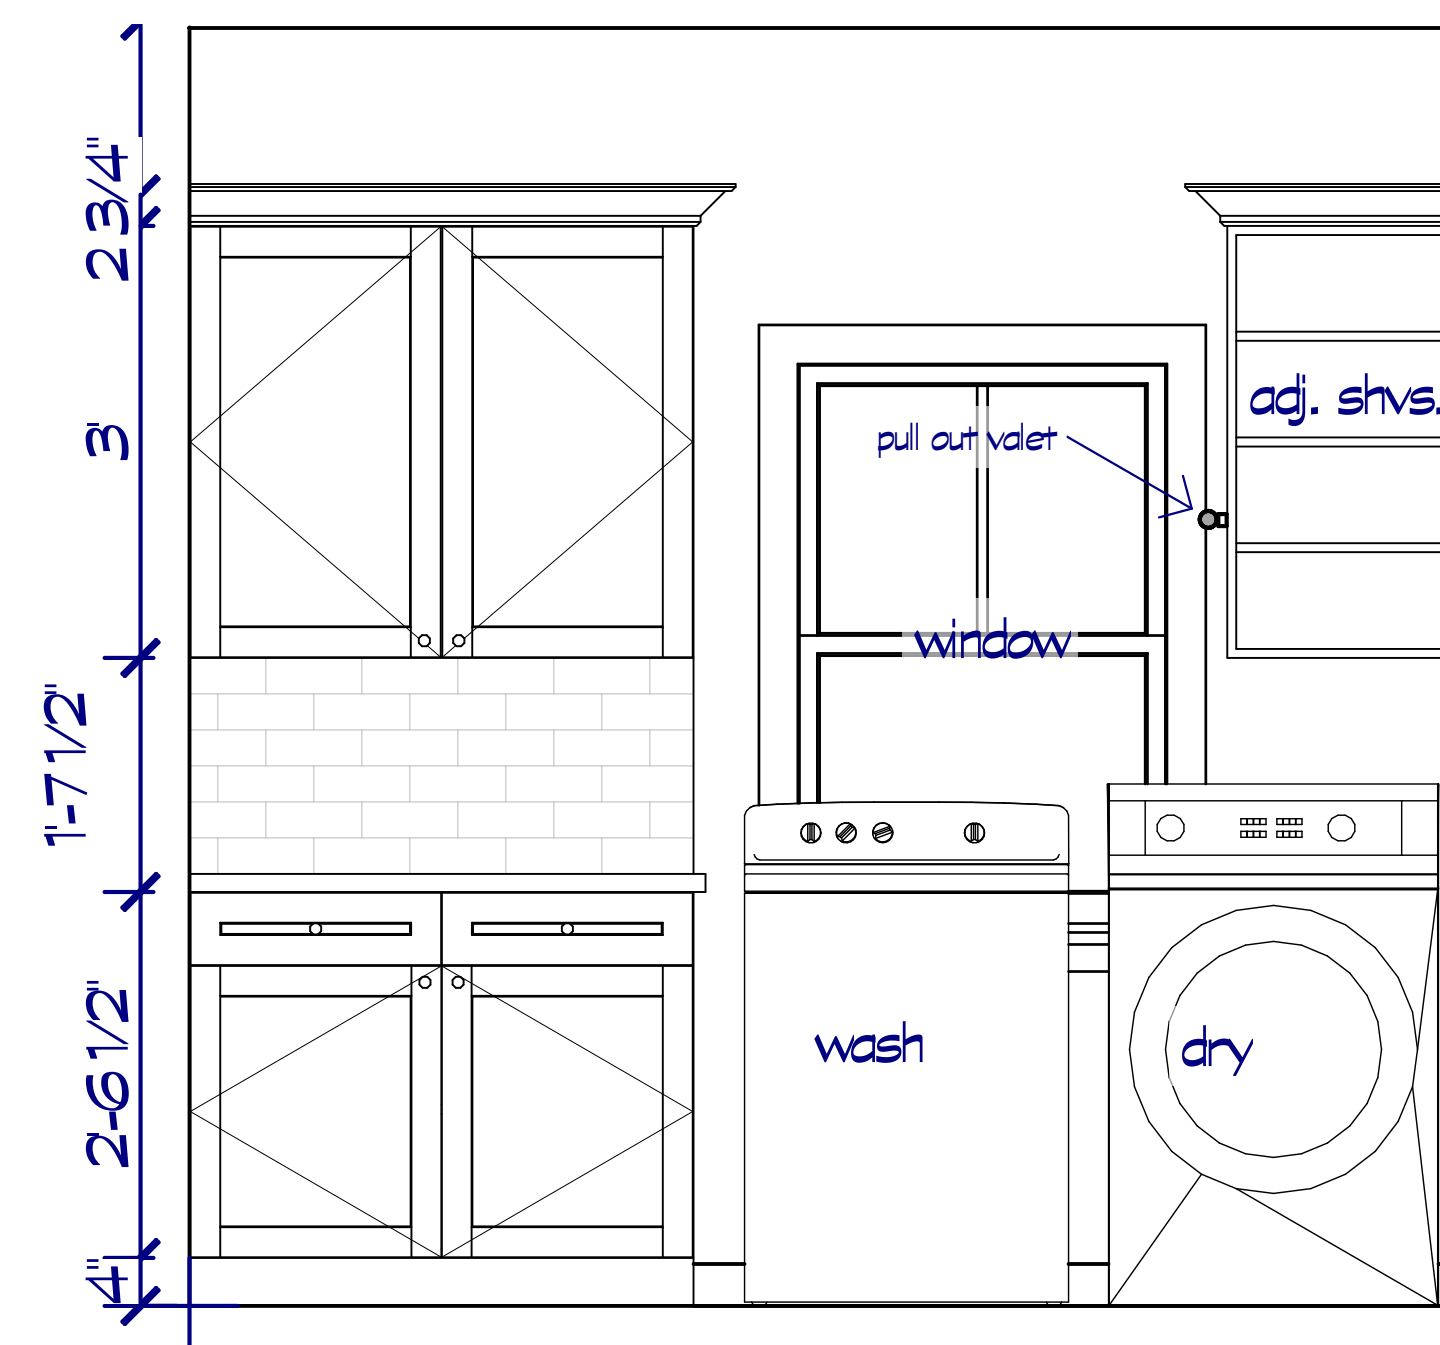


Elevation 22

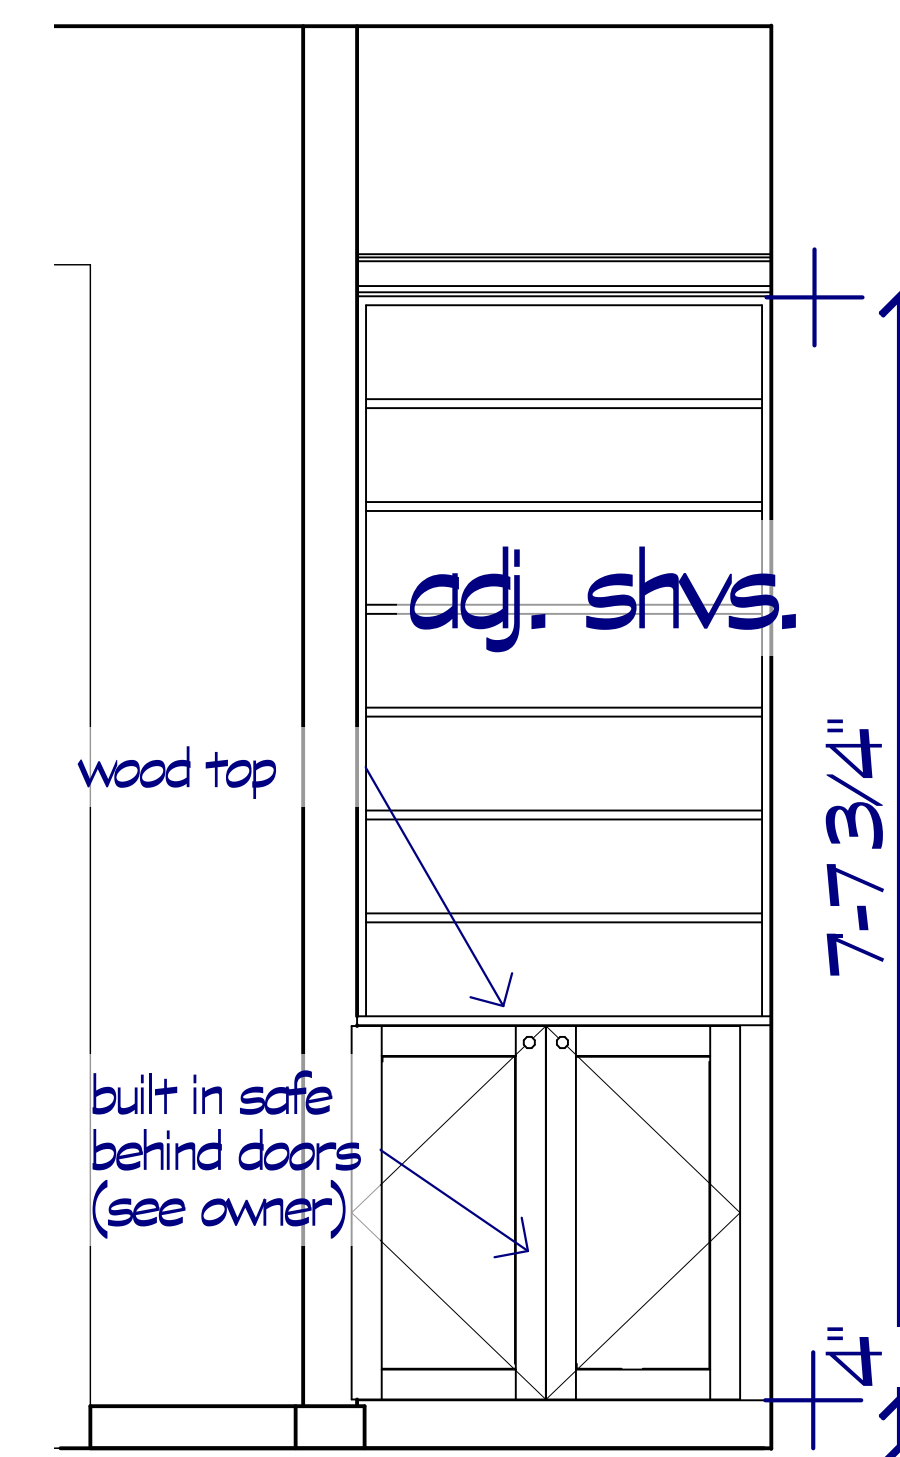


Elevation 9

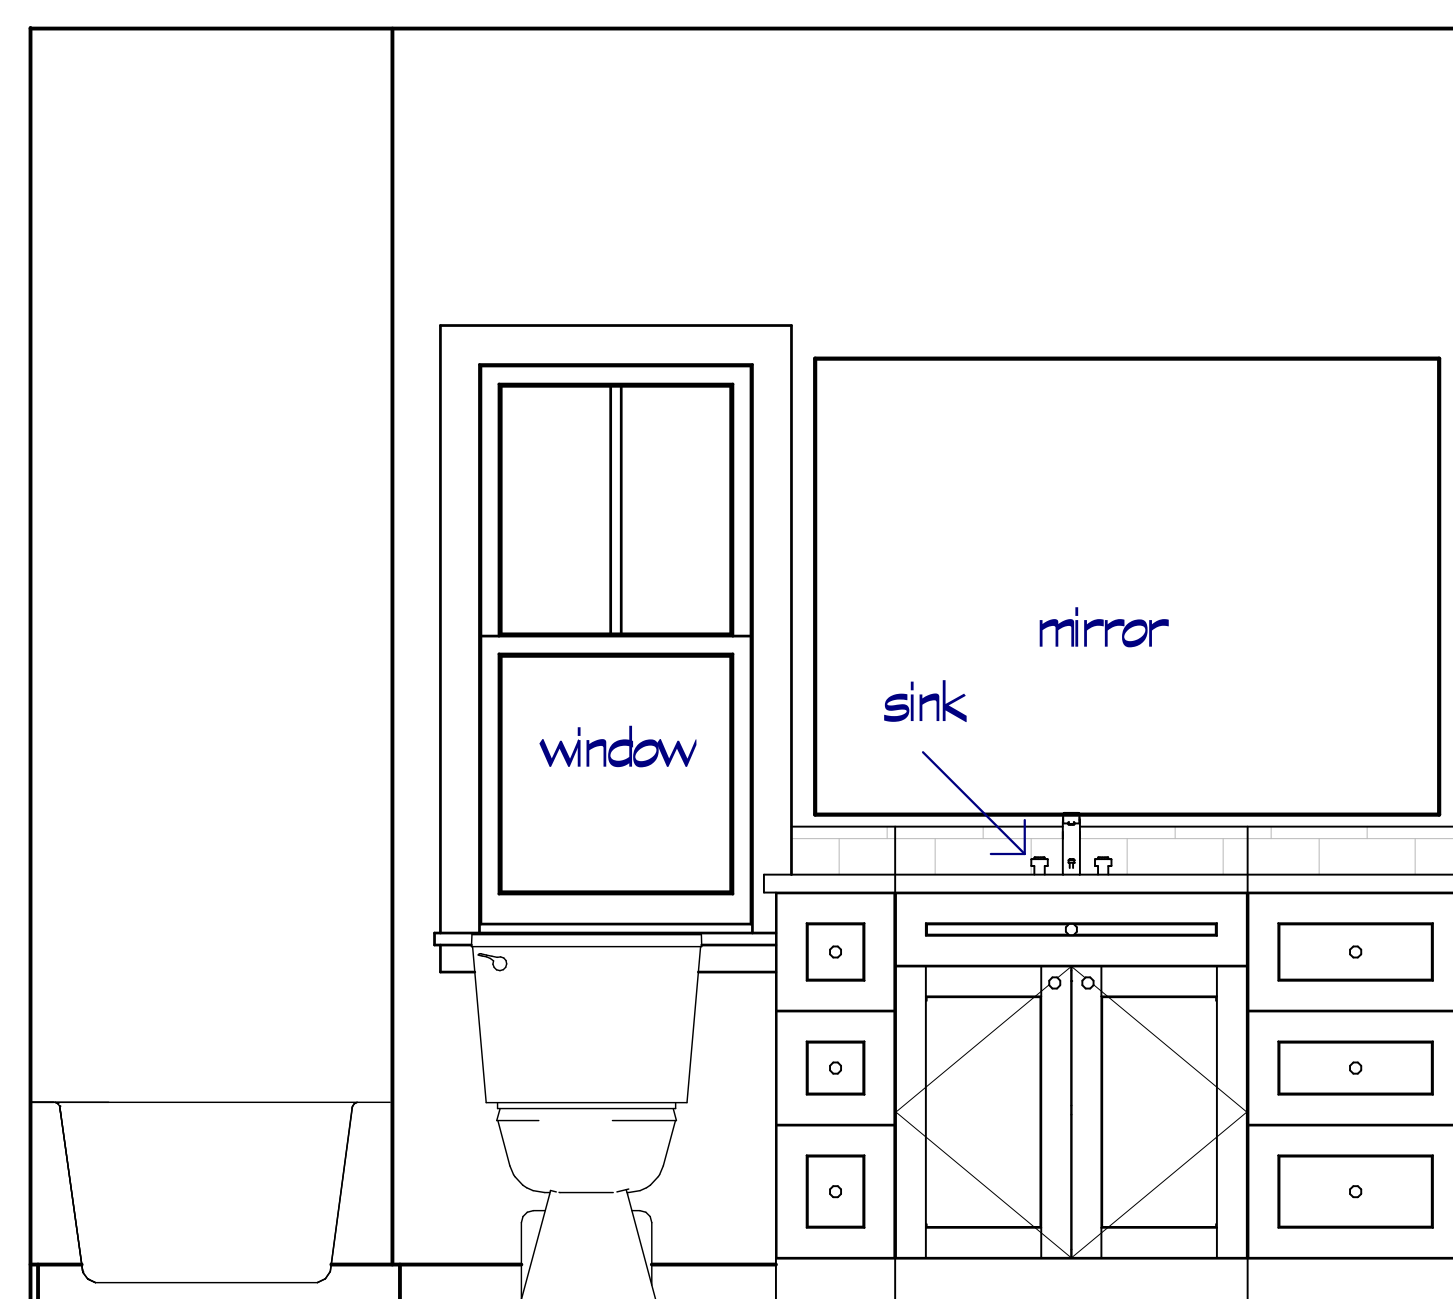


Elevation 23

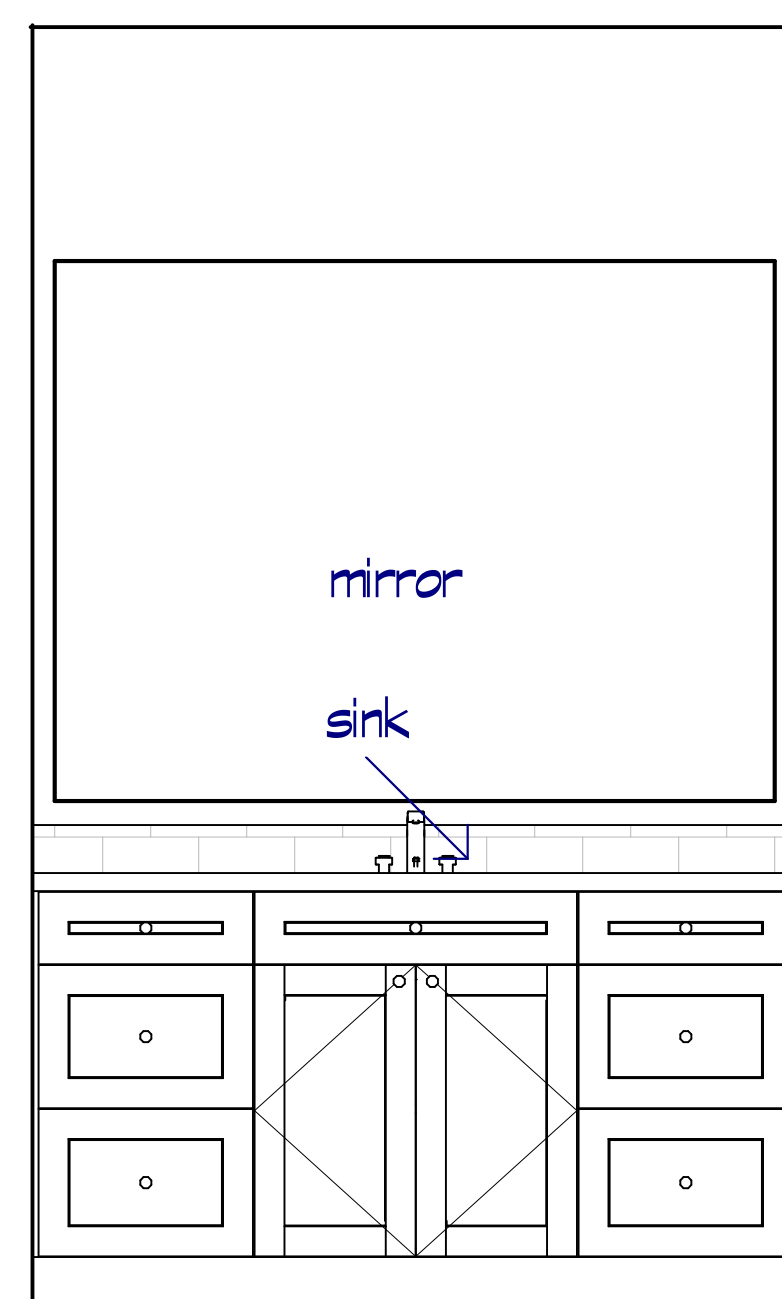

Elevation 24

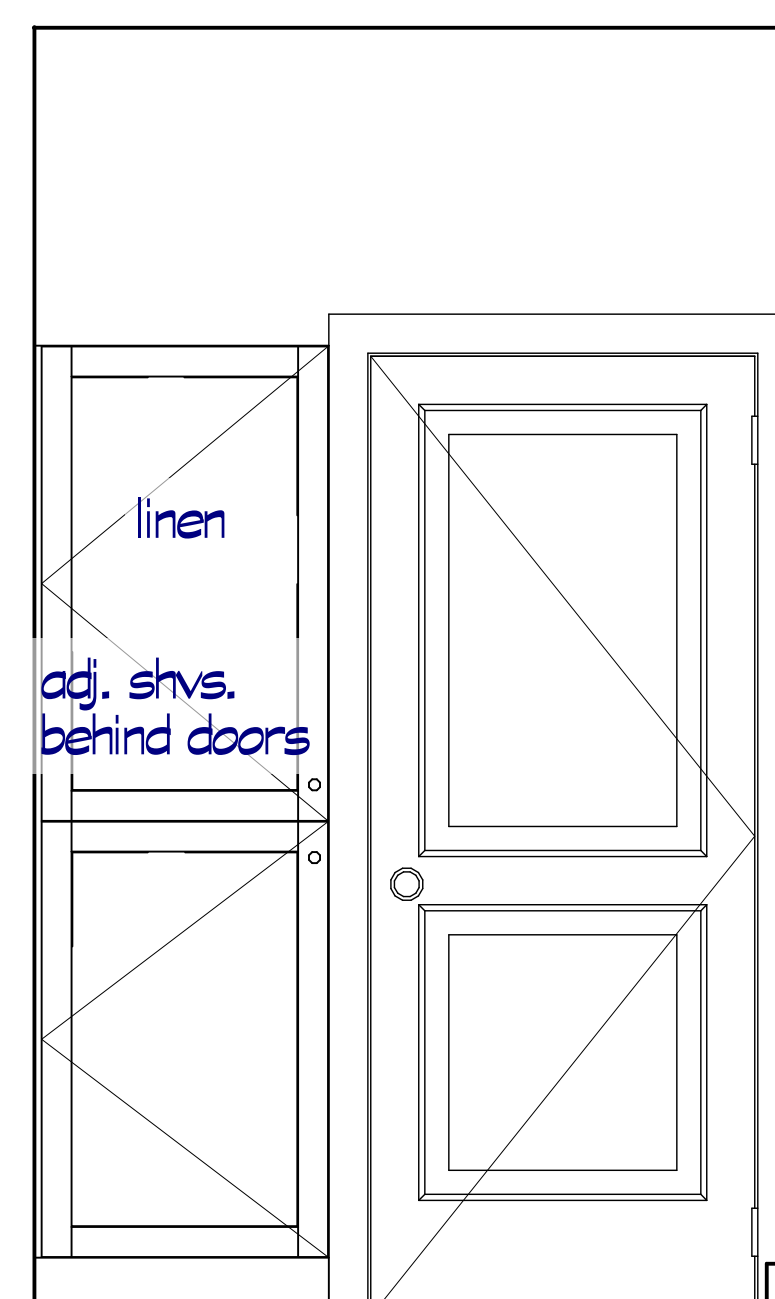

Elevation 25
typ. at Bath 3
and Drsg. 2

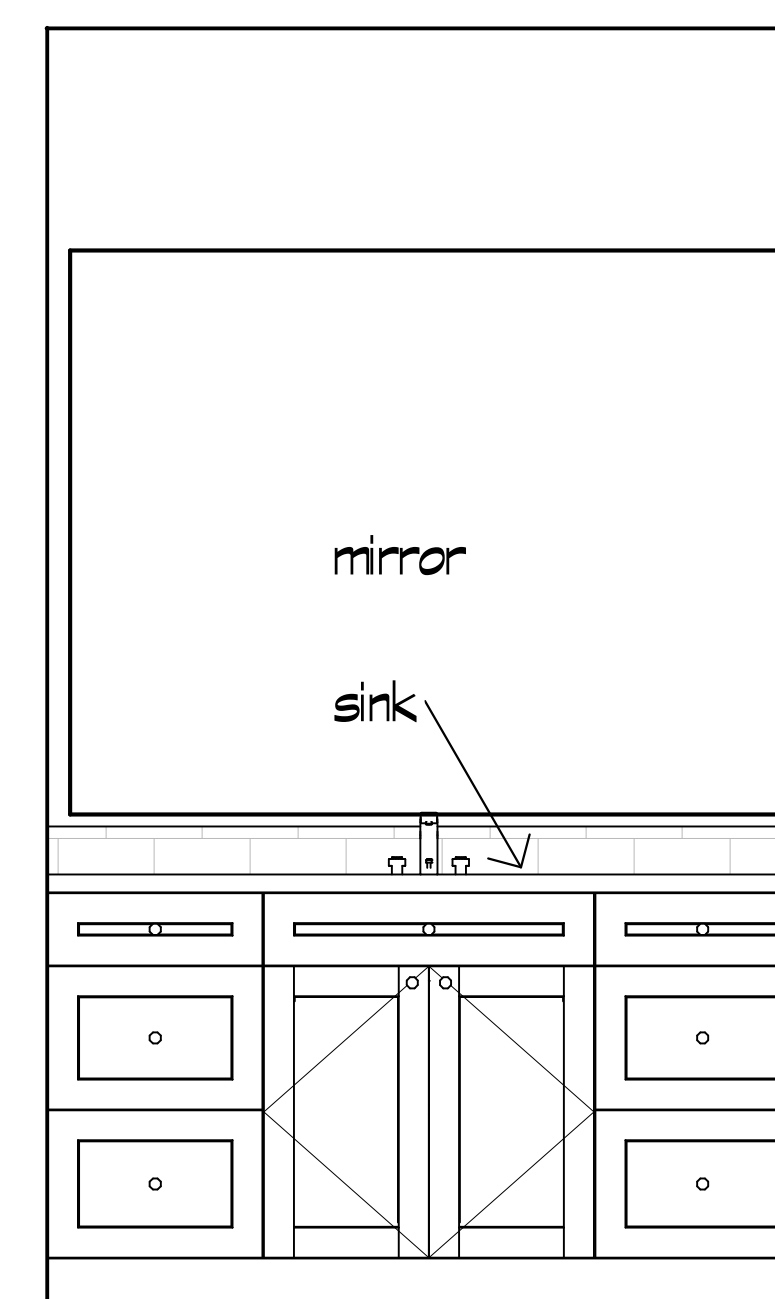


Elevation 26

DATE
4-23-2018

A NEW RESIDENCE FOR

800 Wilcrest suite 120
Houston, Texas 77042
PH. 713-759-5262
FAX 713-759-5456
CELL 713-806-1995

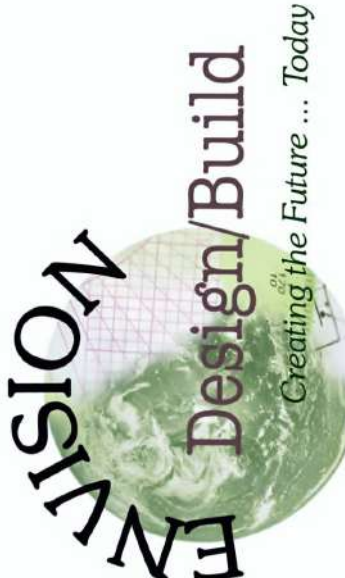


REVISIONS	DATE

THESE DRAWINGS ARE THE PROPRIETARY WORK PRODUCT AND PROPERTY OF ENVISION DESIGN BUILD, DEVELOPED FOR THE EXCLUSIVE USE OF ENVISION DESIGN BUILD. USE OF THESE DRAWINGS AND CONCEPTS CONTAINED THEREIN WITHOUT THE WRITTEN PERMISSION OF ENVISION DESIGN BUILD IS PROHIBITED AND MAY SUBJECT YOU TO A CLAIM FOR DAMAGES.

REVISIONS	DATE




Cross Section 1

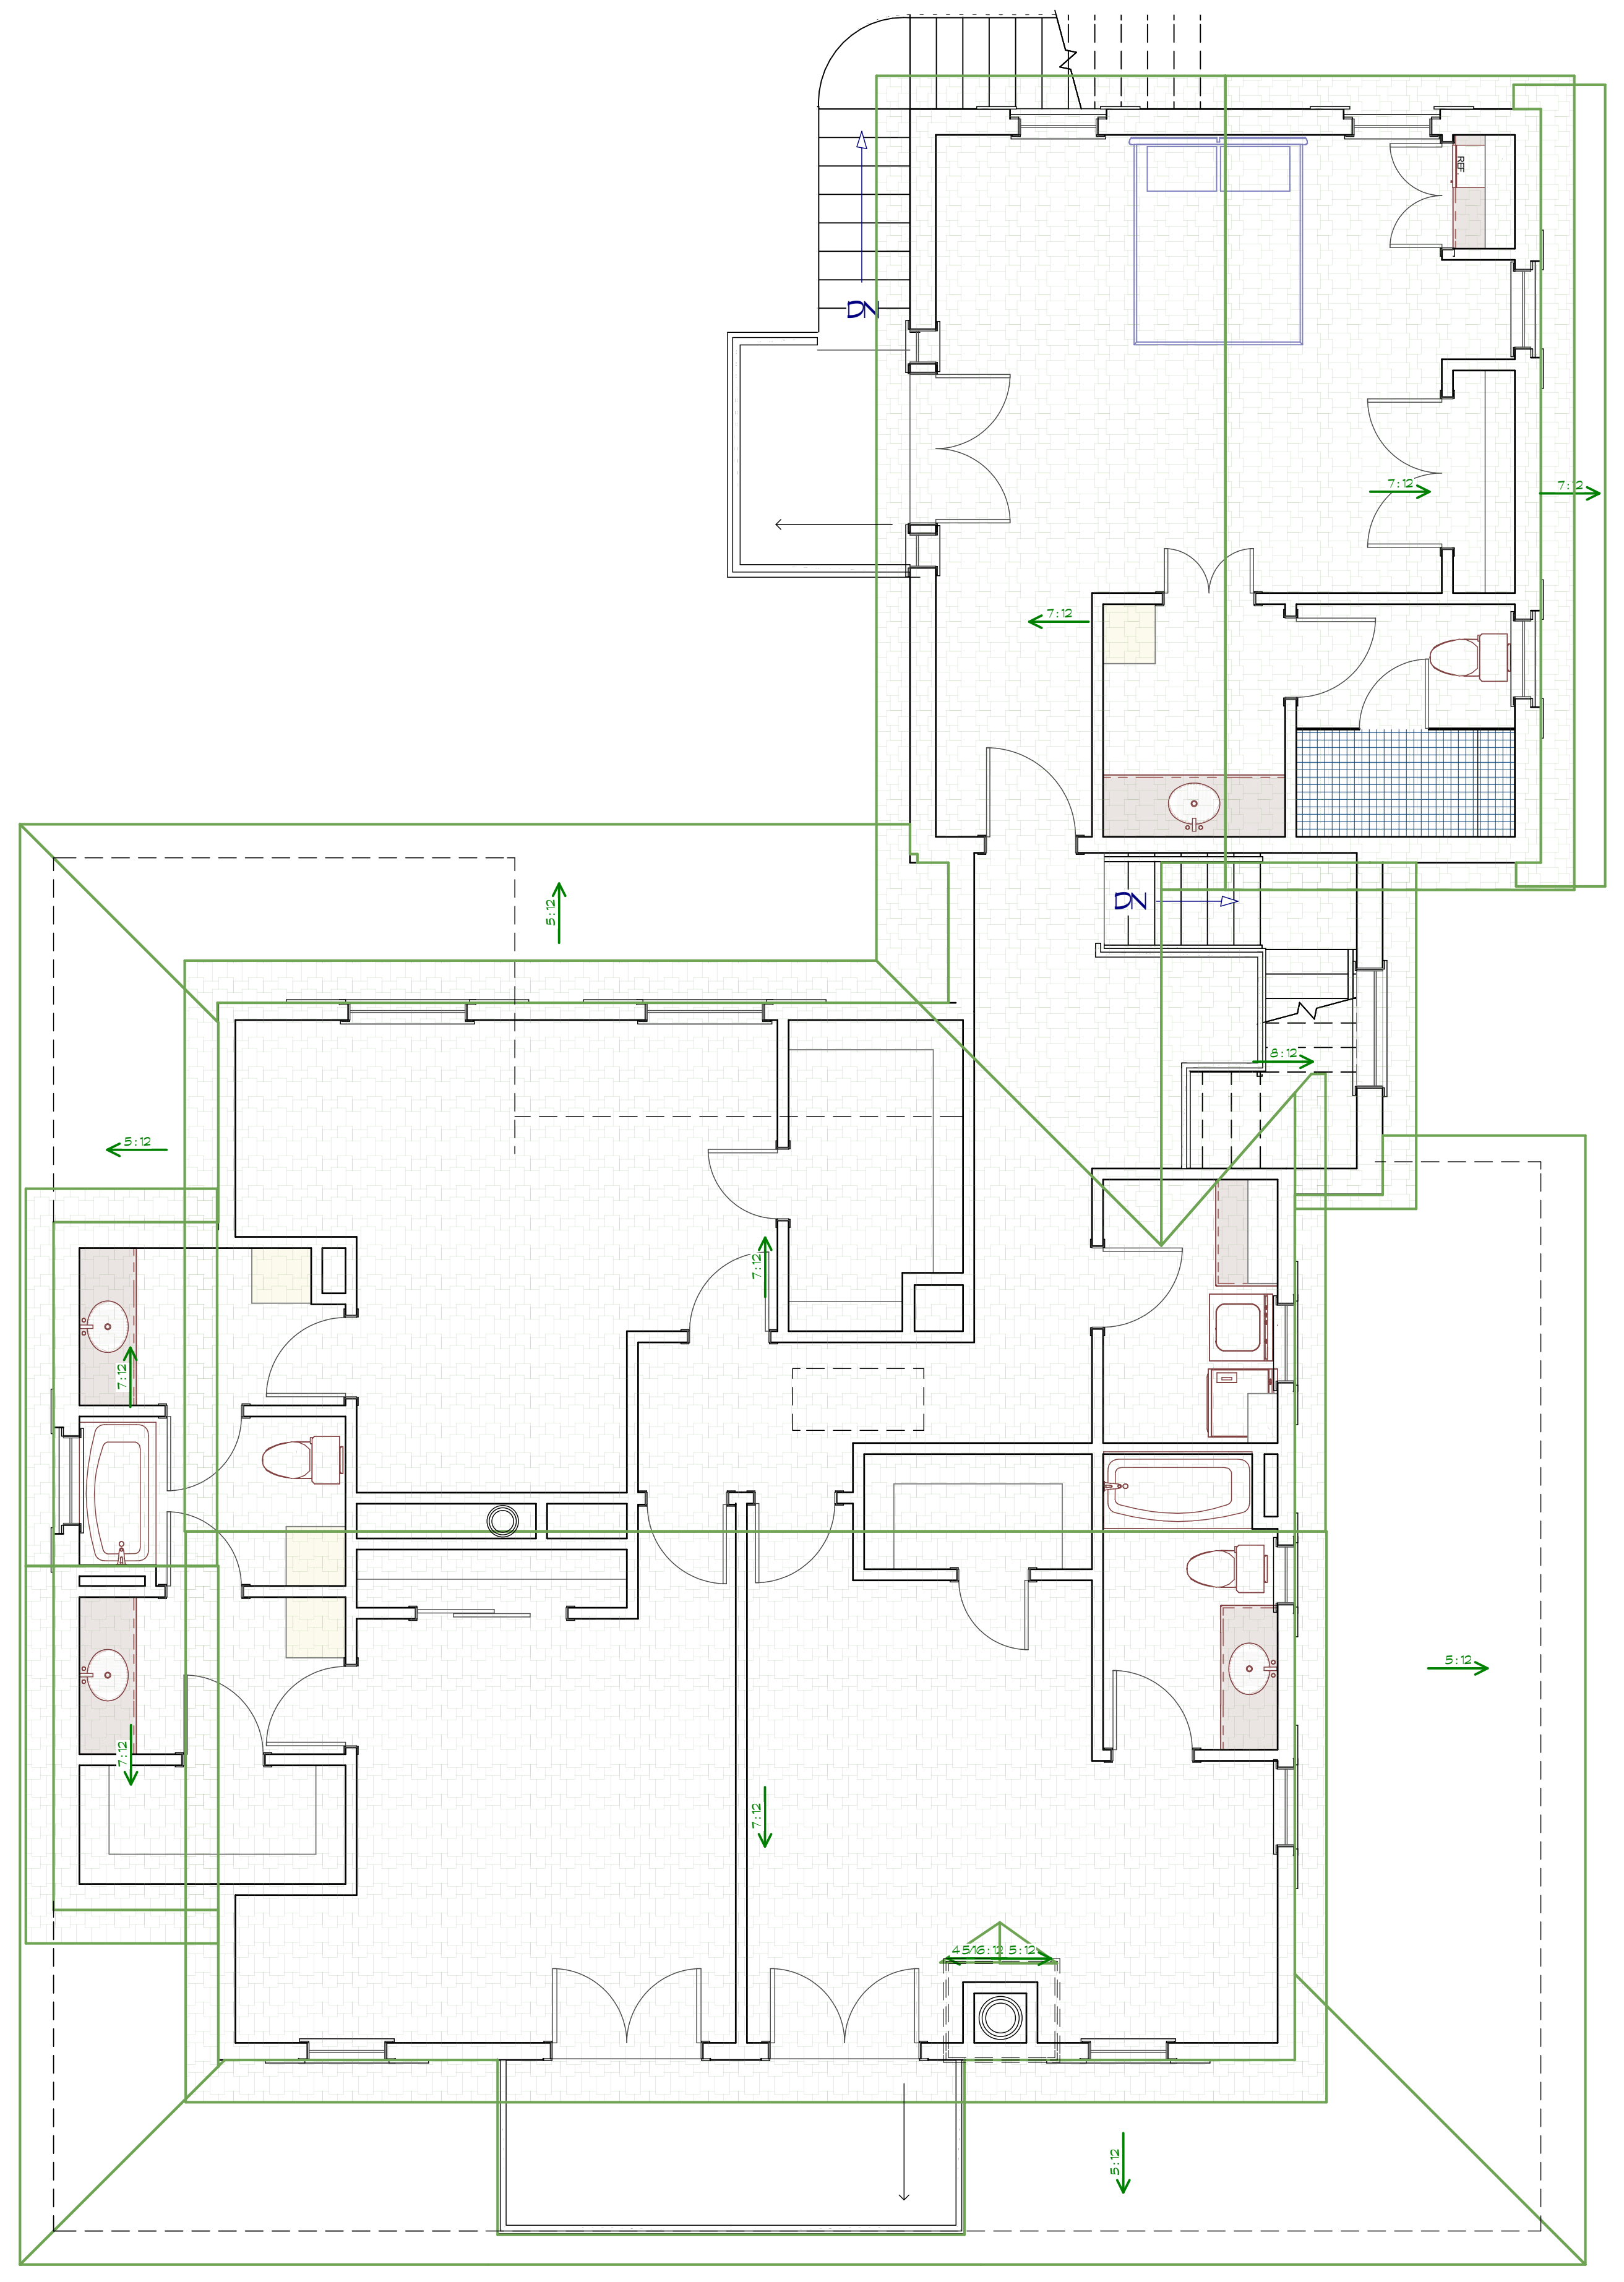

ROOF PLAN
scale 1/4"=1'-0"


THESE DRAWINGS ARE THE PROPRIETARY WORK PRODUCT AND PROPERTY OF ENVISION DESIGN BUILD, DEVELOPED FOR THE EXCLUSIVE USE OF ENVISION DESIGN BUILD. USE OF THESE DRAWINGS AND CONCEPTS CONTAINED THEREIN WITHOUT THE WRITTEN PERMISSION OF ENVISION DESIGN BUILD IS PROHIBITED AND MAY SUBJECT YOU TO A CLAIM FOR DAMAGES.

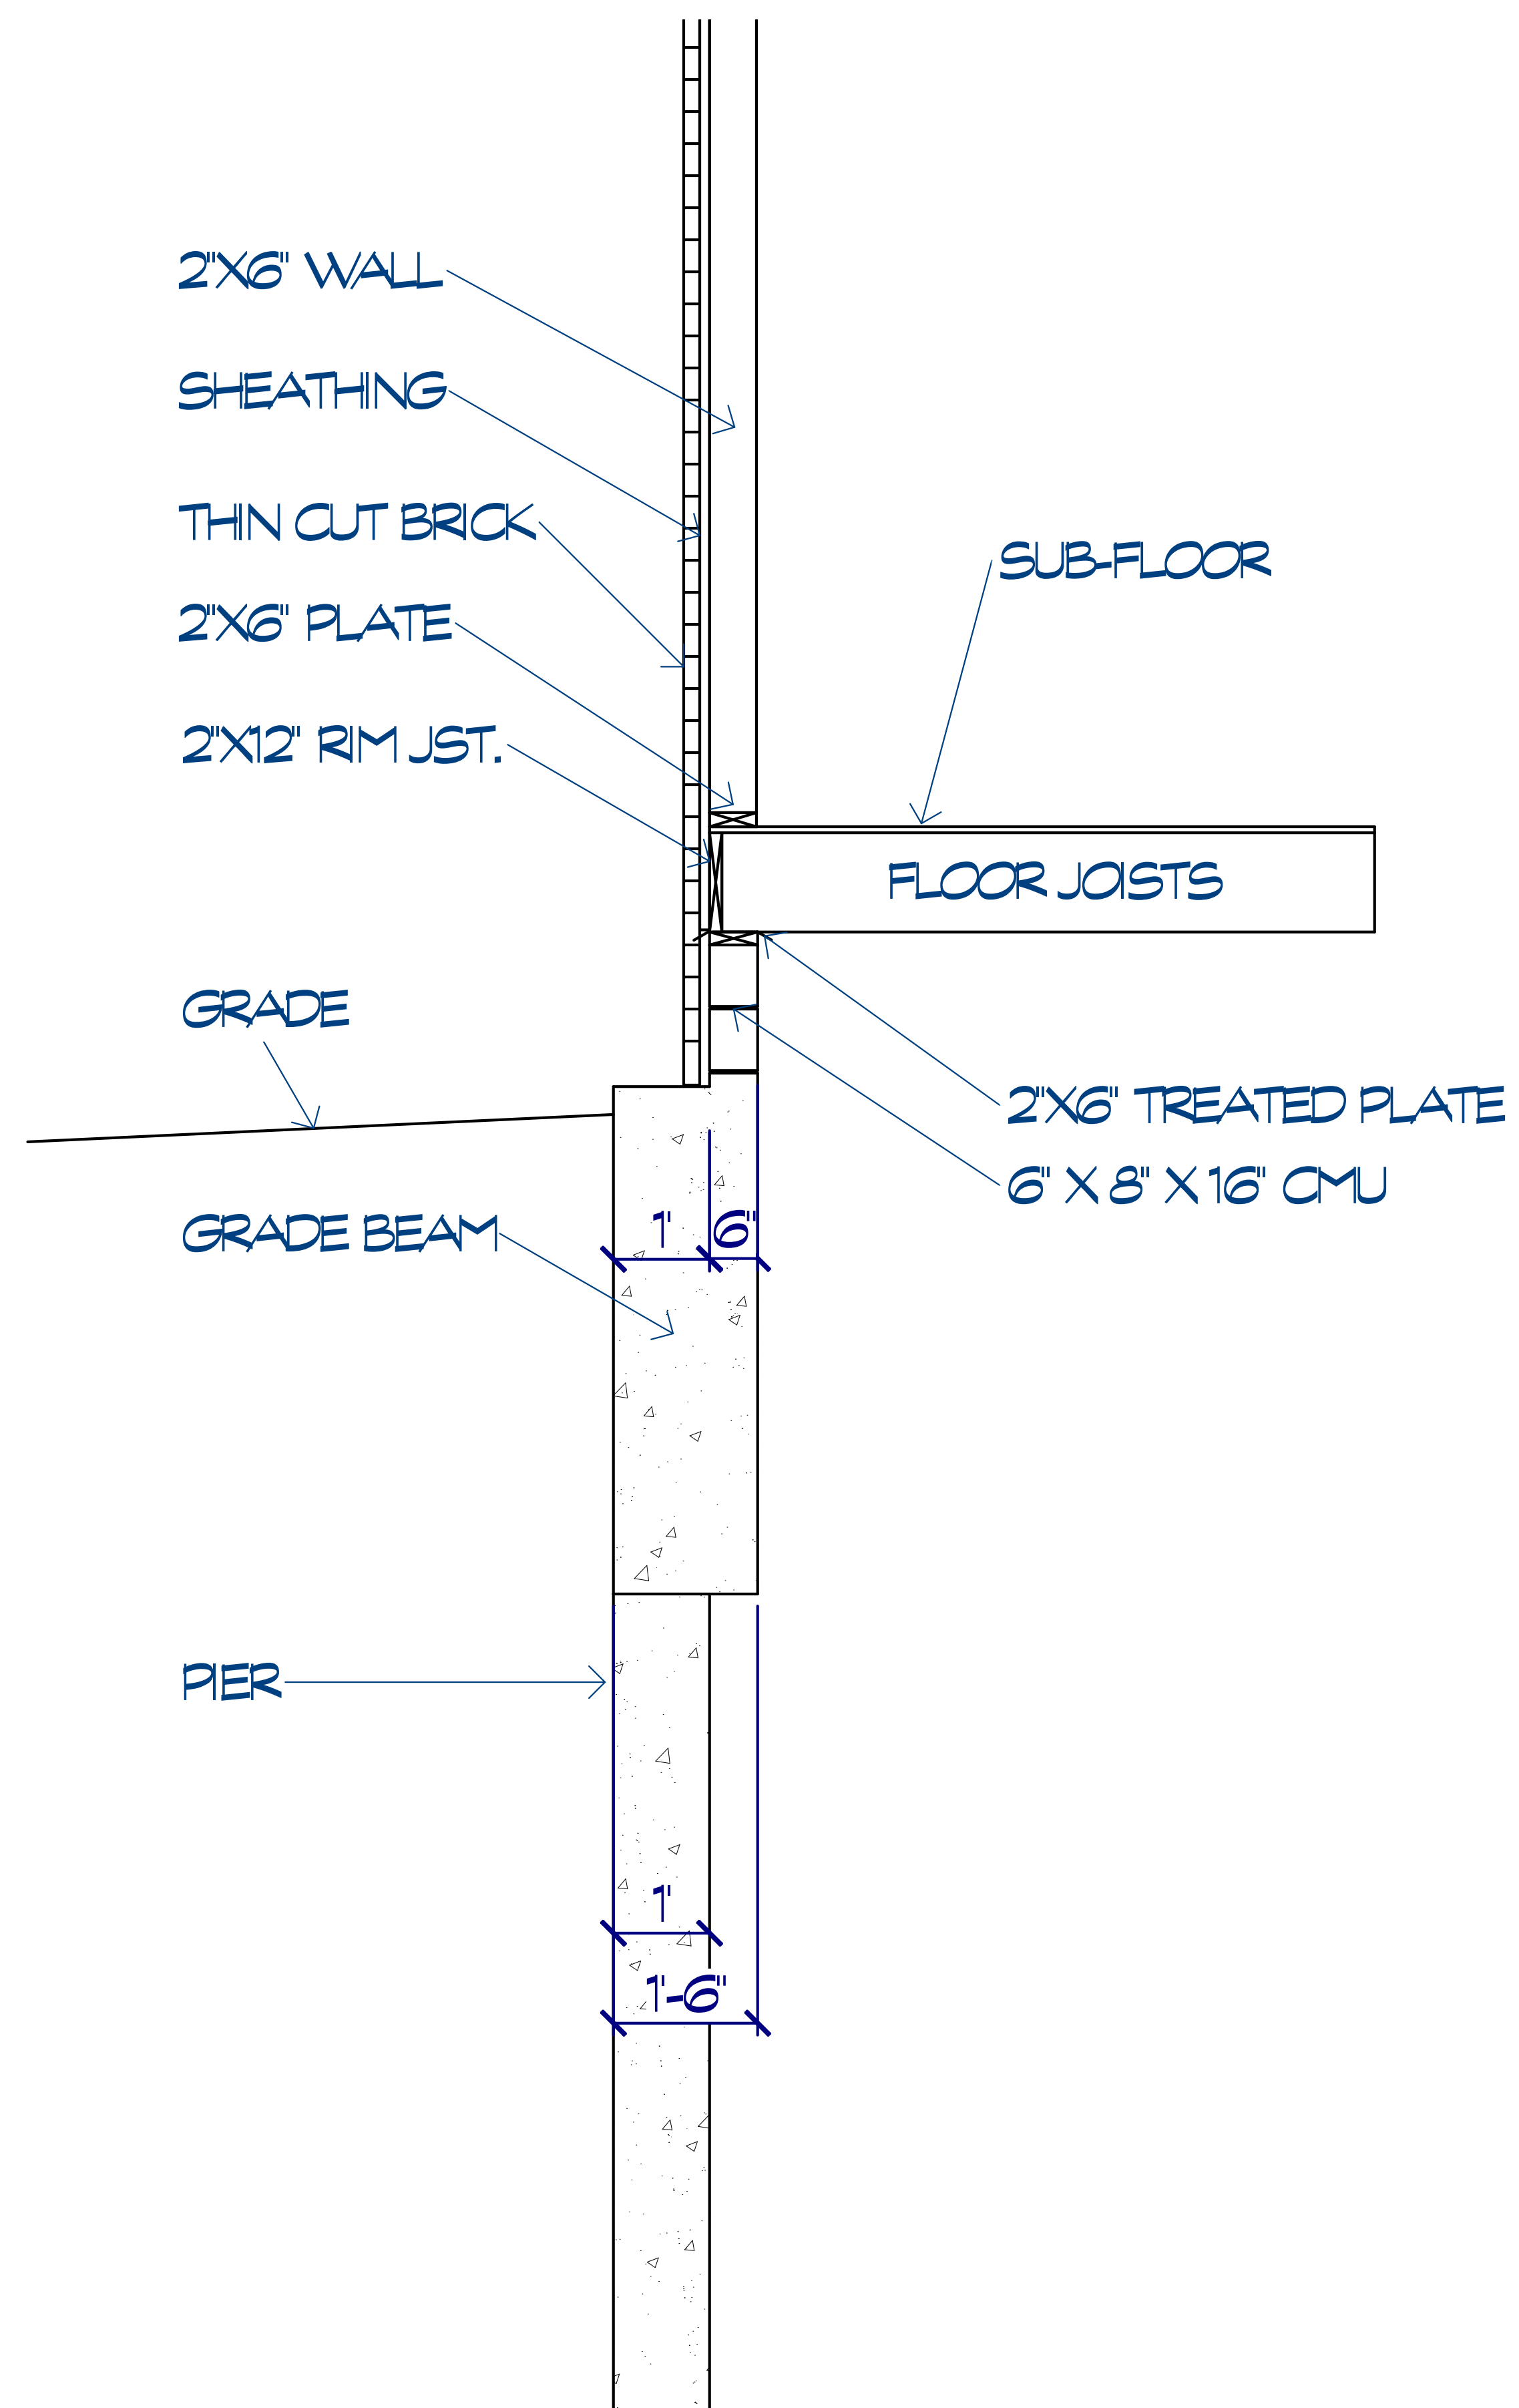

3/4"=1'-0"

THESE DRAWINGS ARE THE PROPRIETARY WORK PRODUCT AND PROPERTY OF ENVISION DESIGN BUILD, DEVELOPED FOR THE EXCLUSIVE USE OF ENVISION DESIGN BUILD. USE OF THESE DRAWINGS AND CONCEPTS CONTAINED THEREIN WITHOUT THE WRITTEN PERMISSION OF ENVISION DESIGN BUILD IS PROHIBITED AND MAY SUBJECT YOU TO A CLAIM FOR DAMAGES.

800 Wilcrest suite 120
Houston, Texas 77042
PH. 713-759-5262
FAX 713-759-5456
CELL 713-806-1995

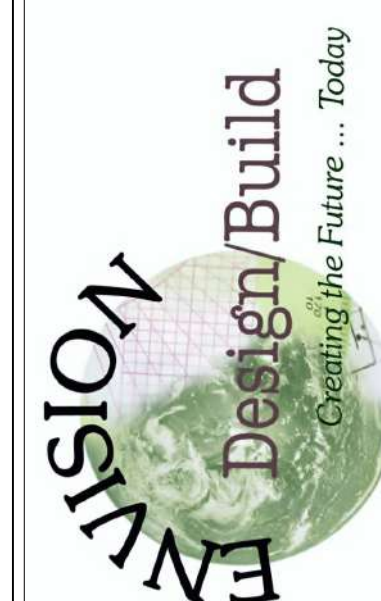

REVISIONS	DATE