


1st Floor

12-1-2014

12435 OVERCUP DRIVE

600 Wilcrest suite 120
Houston, Texas 77042
PH. 713-789-8262
FAX 713-789-5456
CELL 713-606-1998

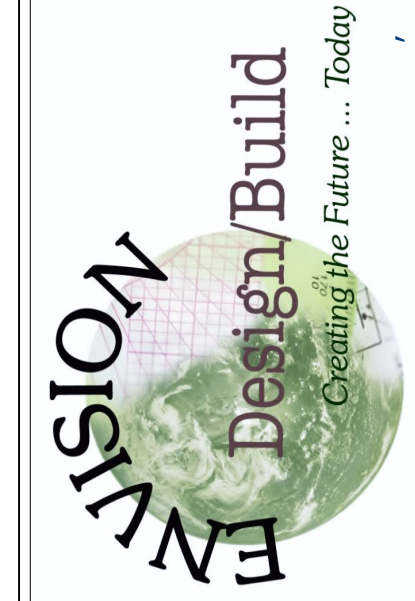

| REVISIONS | DATE |
|-----------|------|
| | |
| | |
| | |
| | |




12435 OVERCUP DRIVE

600 Wilcrest suite 120
Houston, Texas 77042
PH. 713-789-8262
FAX 713-789-5456
CELL 713-606-1996




DATE

REVISIONS

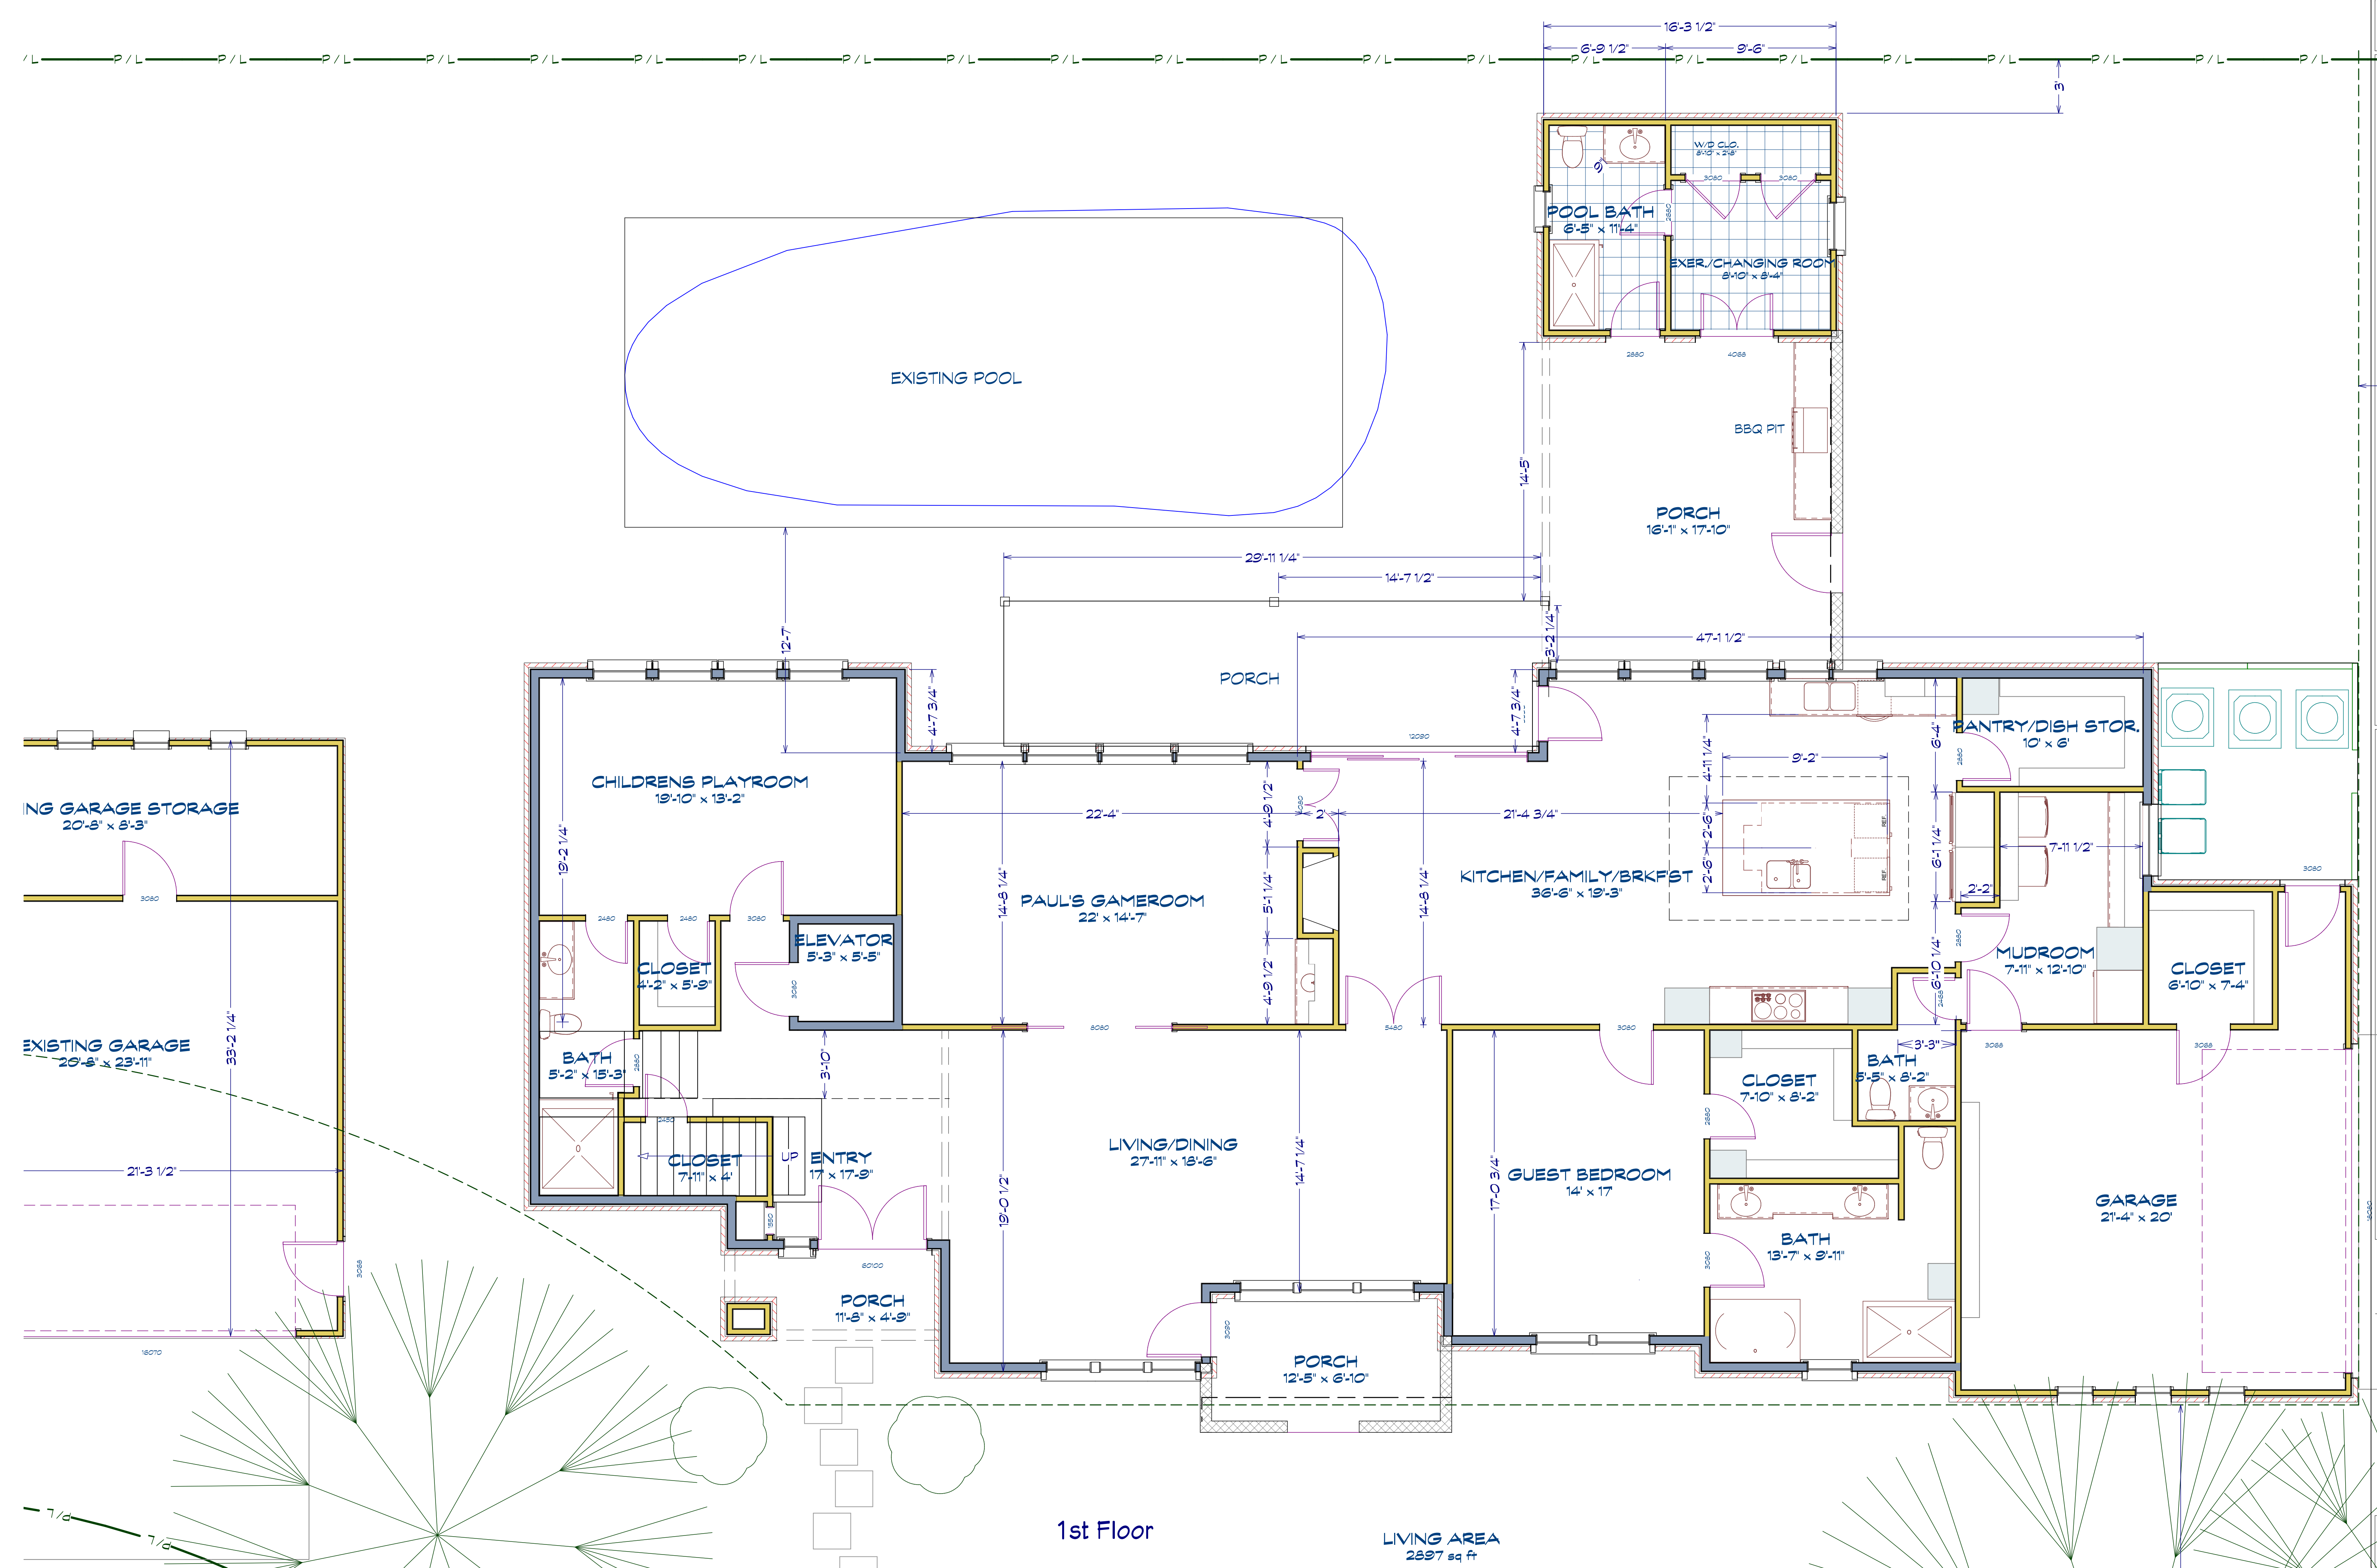

1st Floor

LIVING AREA
2897 sq ft

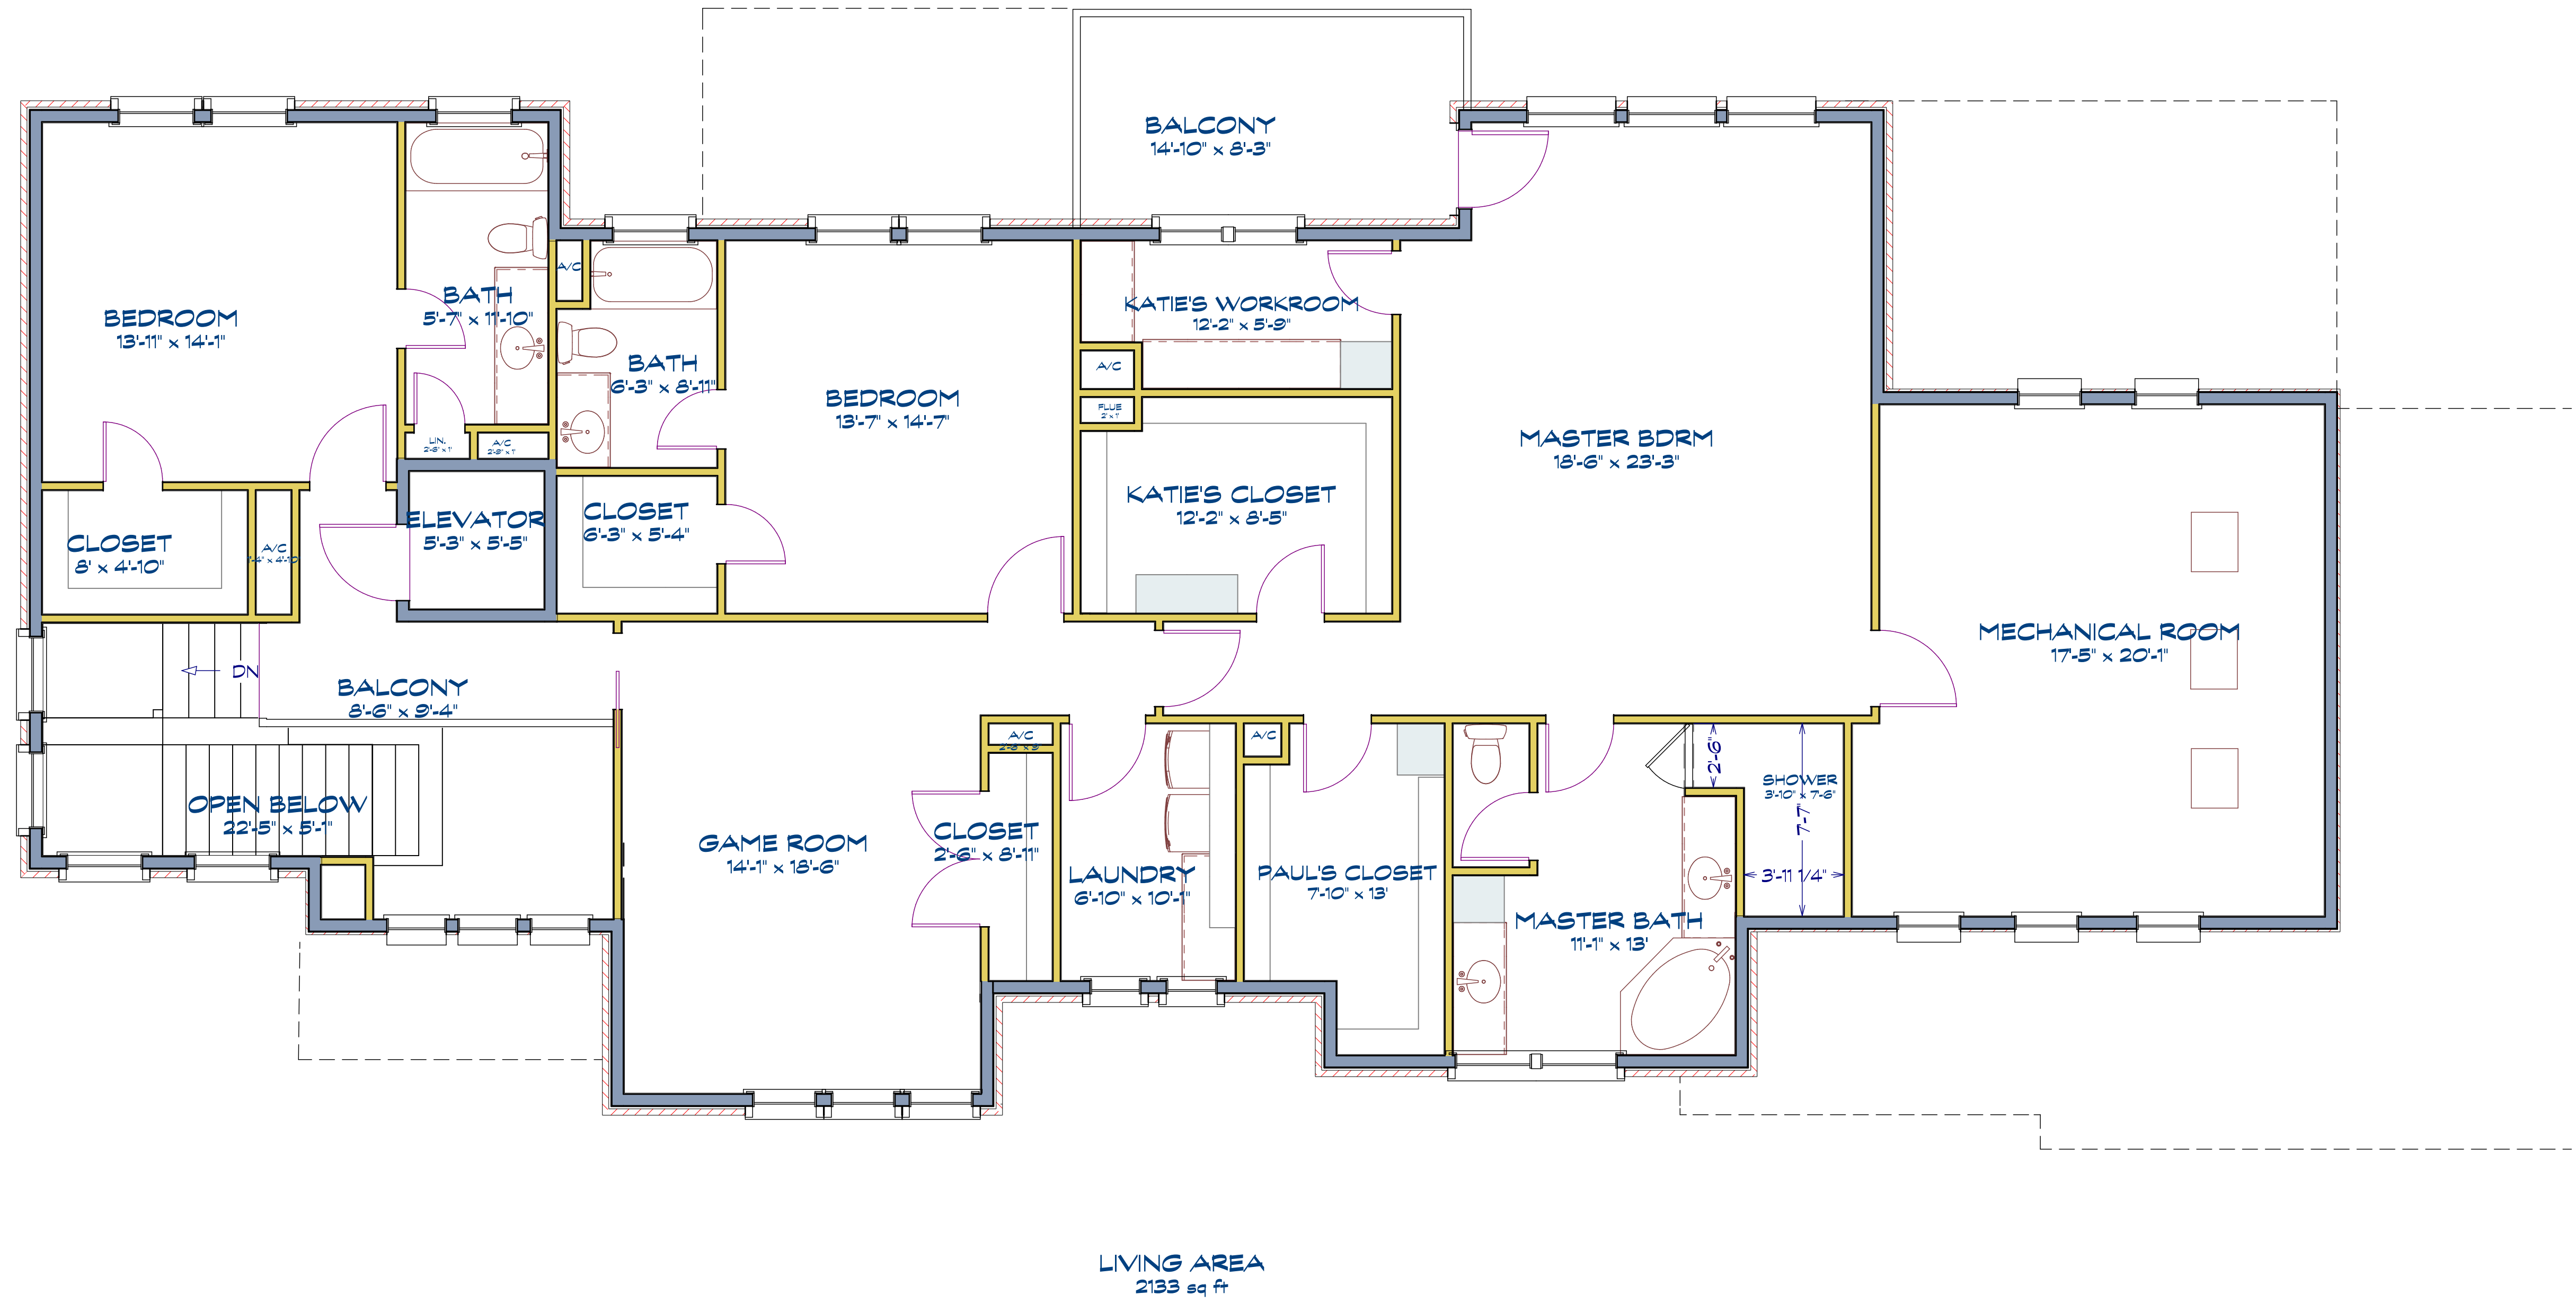

LIVING AREA
2133 sq ft

2nd Floor

12435 OVERCUP
DRIVE

600 Wilcrest suite 120
Houston, Texas 77042
PH. 713-769-6262
FAX 713-769-5456
CELL 713-606-1996




| REVISIONS | DATE |
|-----------|------|
| | |
| | |
| | |



12435 OVERCUP DRIVE



600 Wilcrest suite 120
 Houston, Texas 77042
 PH. 713-769-6262
 FAX 713-769-5456
 CELL 713-606-1996

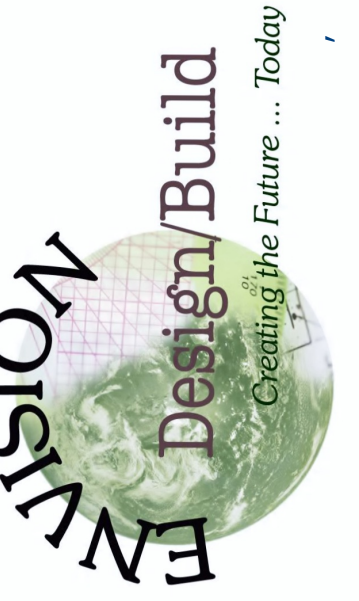

| REVISIONS | DATE |
|-----------|------|
| | |
| | |
| | |



12-1-2014

**12435 OVERCUP
DRIVE**

600 Wilcrest suite 120
Houston, Texas 77042
PH. 713-769-8262
FAX 713-769-5456
CELL 713-606-1996



DATE


REVISIONS

| | |
|--|--|
| | |
| | |
| | |
| | |




12435 OVERCUP DRIVE


600 Wilcrest suite 120
Houston, Texas 77042
PH. 713-789-8262
FAX 713-789-5456
CELL 713-606-1996

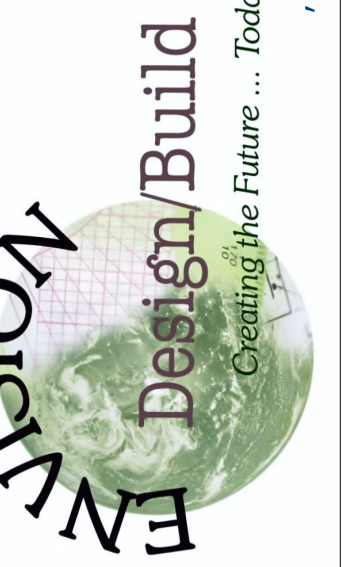

DATE

REVISIONS

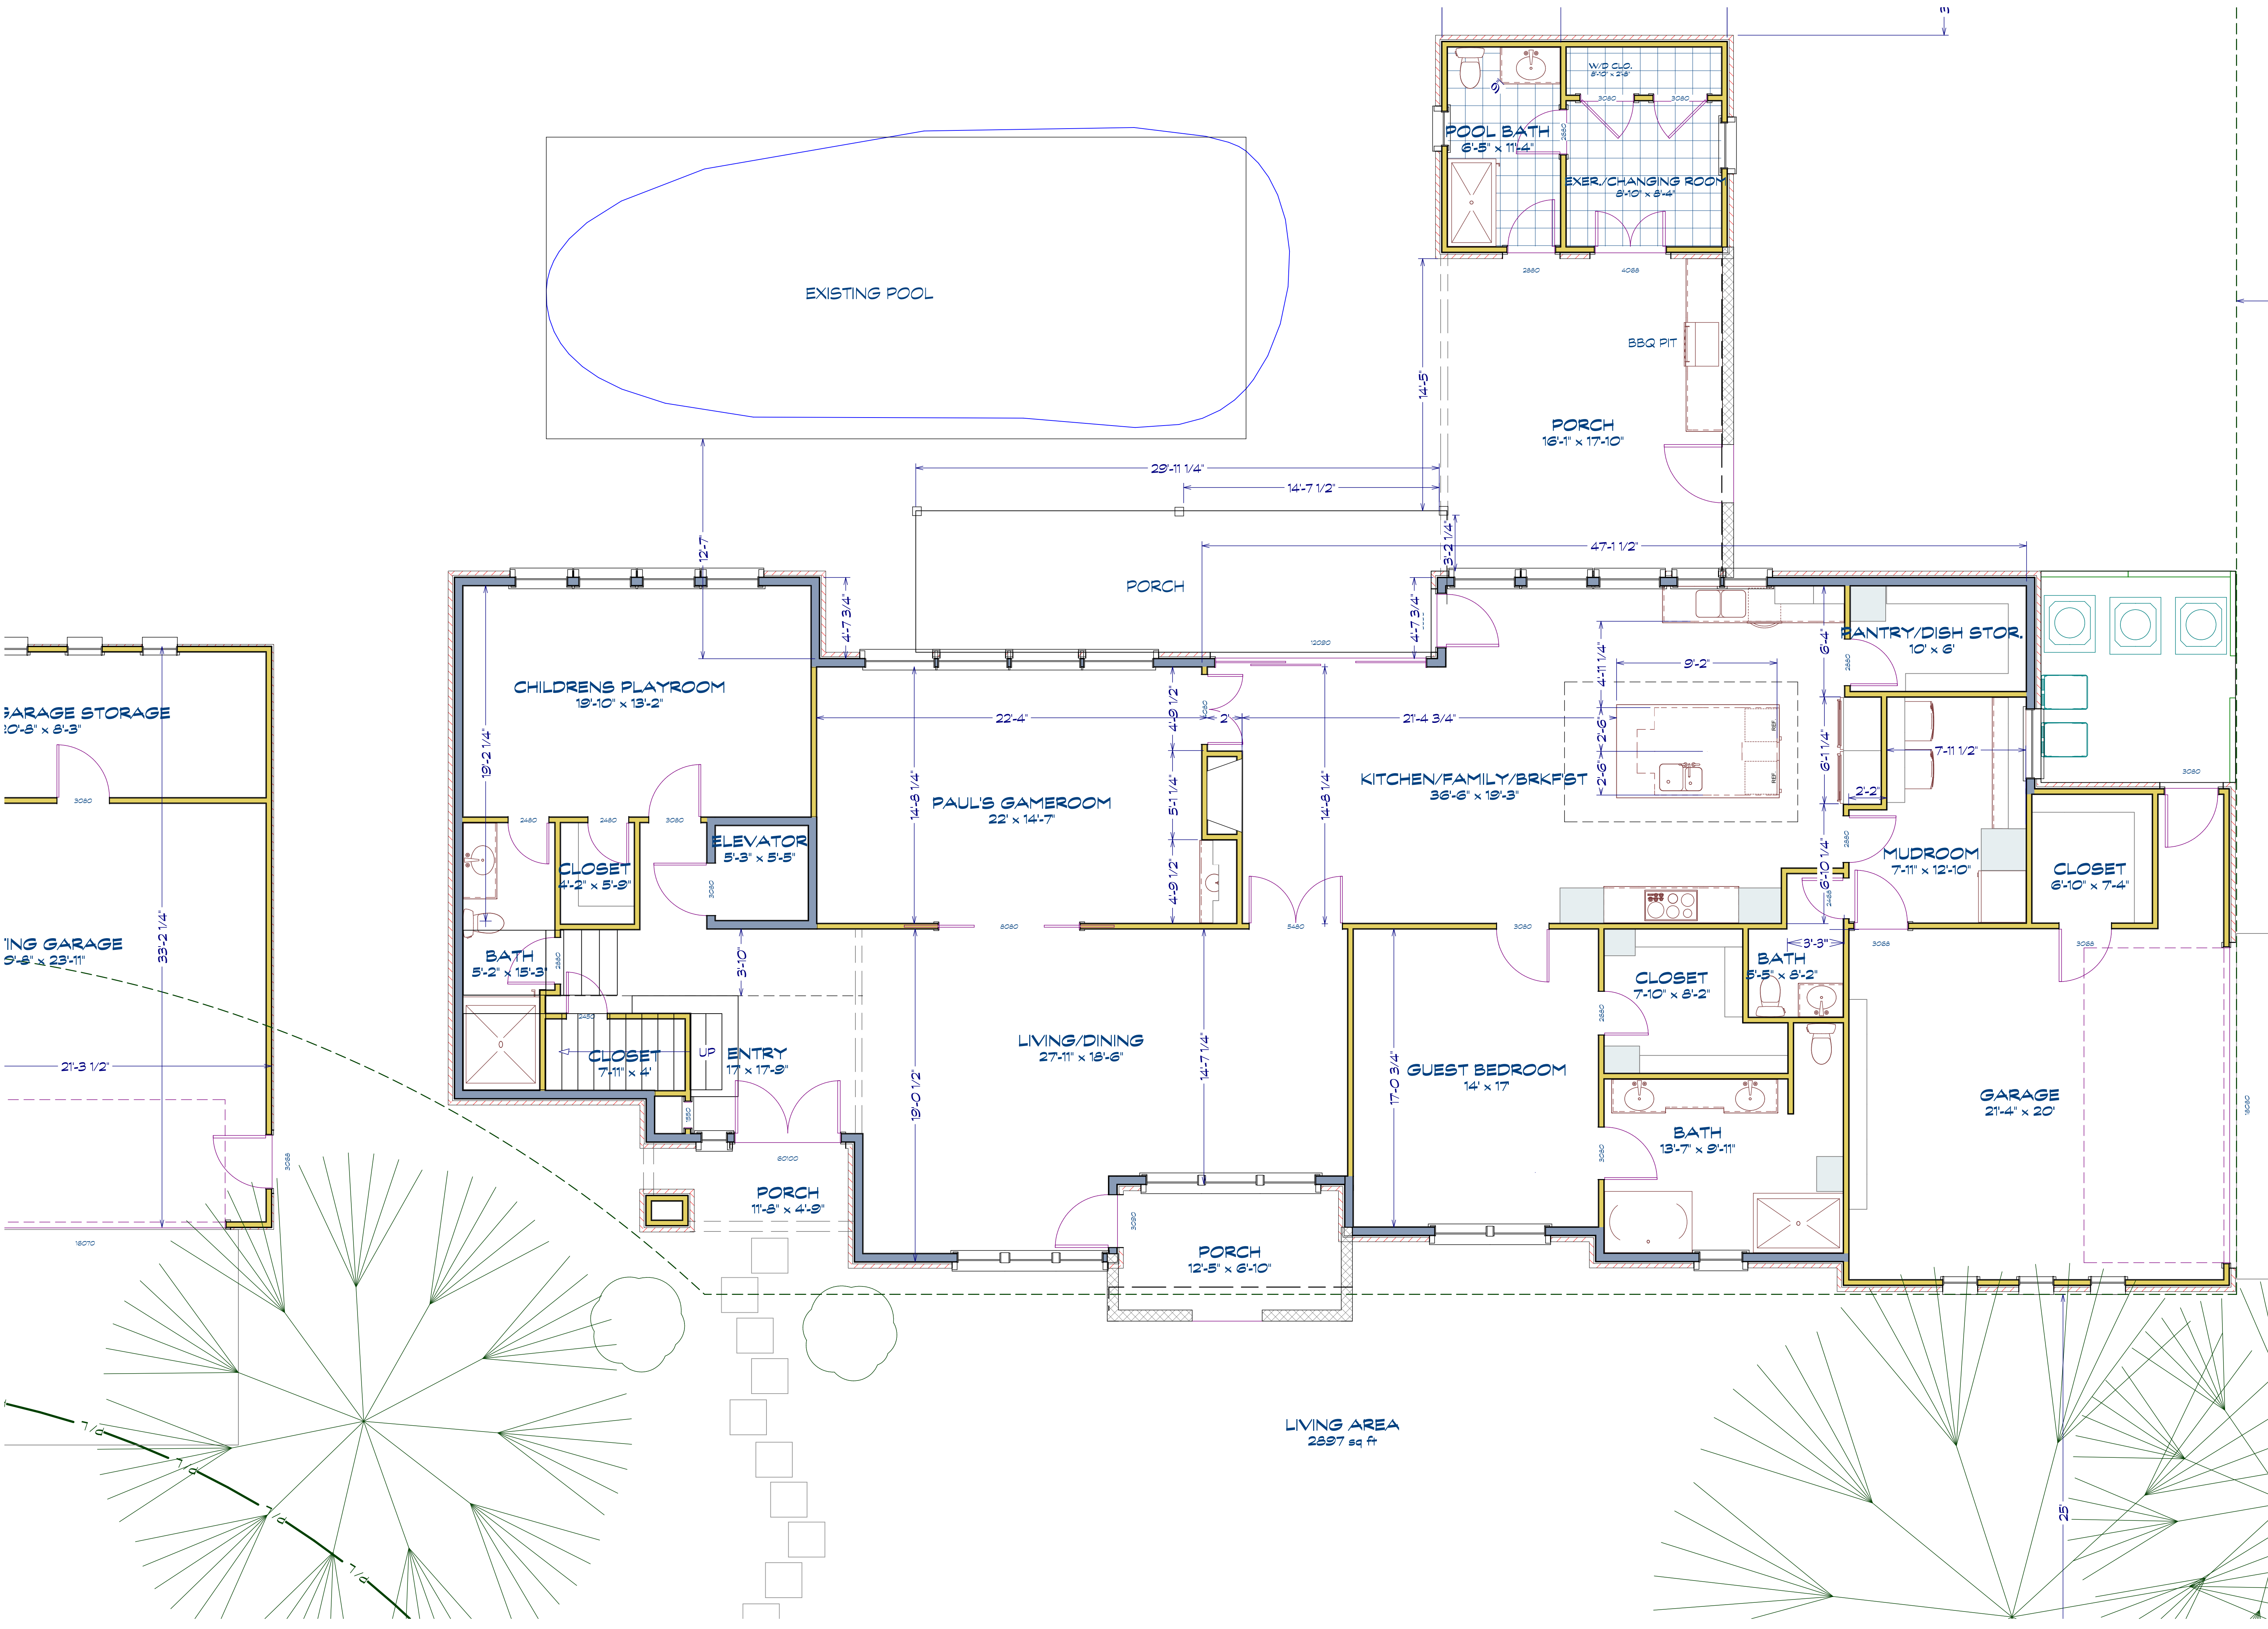

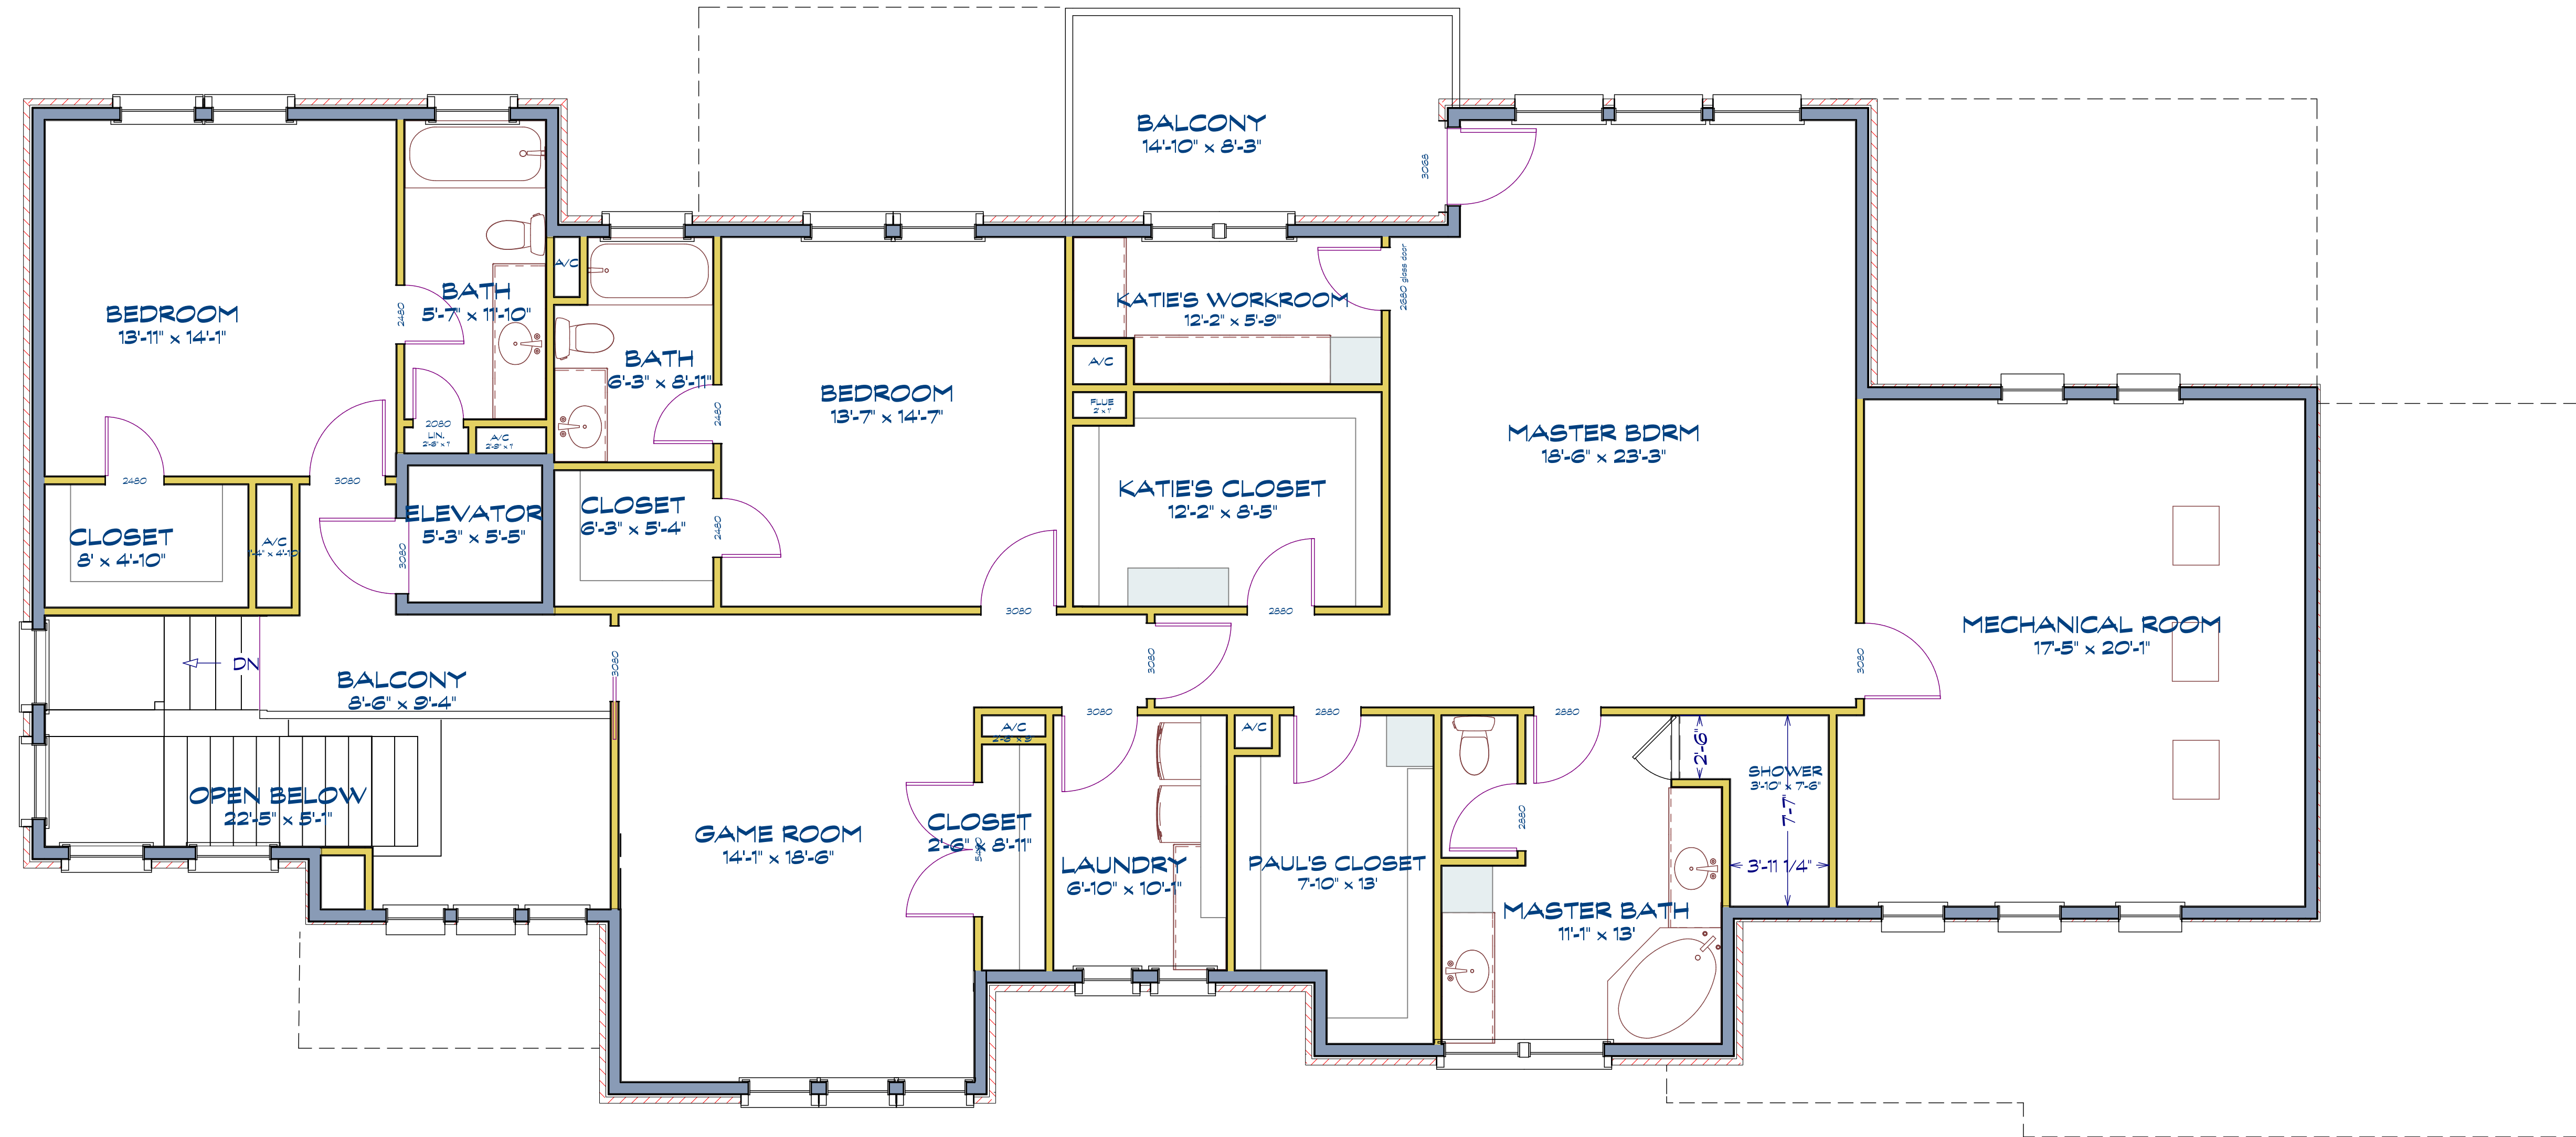

2nd Floor

12435 OVERCUP DRIVE

600 Wilcrest suite 120
Houston, Texas 77042
PH. 713-789-8262
FAX 713-789-5456
CELL 713-606-1996



| REVISIONS | DATE |
|-----------|------|
| | |
| | |
| | |



12-1-2014

**12435 OVERCUP
DRIVE**

600 Wilcrest suite 120
Houston, Texas 77042
PH. 713-769-8262
FAX 713-769-5456
CELL 713-606-1998



DATE

REVISIONS